

LEGEND - PROJECT NEXT

- SCOPE ITEMS COMMON TO ORIGINAL RFP BASE CONFIGURATION AND MODIFIED BASE CONFIGURATION
- ORIGINAL RFP BASE CONFIGURATION SCOPE TO BE REMOVED BY MODIFIED BASE CONFIGURATION
- SCOPE TO BE ADDED BY MODIFIED BASE CONFIGURATION

495 Express Lanes Northern Extension (NEXT)

Comparison Exhibit – RFP Base Configuration to Modified Base Configuration

September 29, 2021

These Plans are Unfinished and Unapproved and are not to be used for any type of construction or the Acquisition of Right of Way.

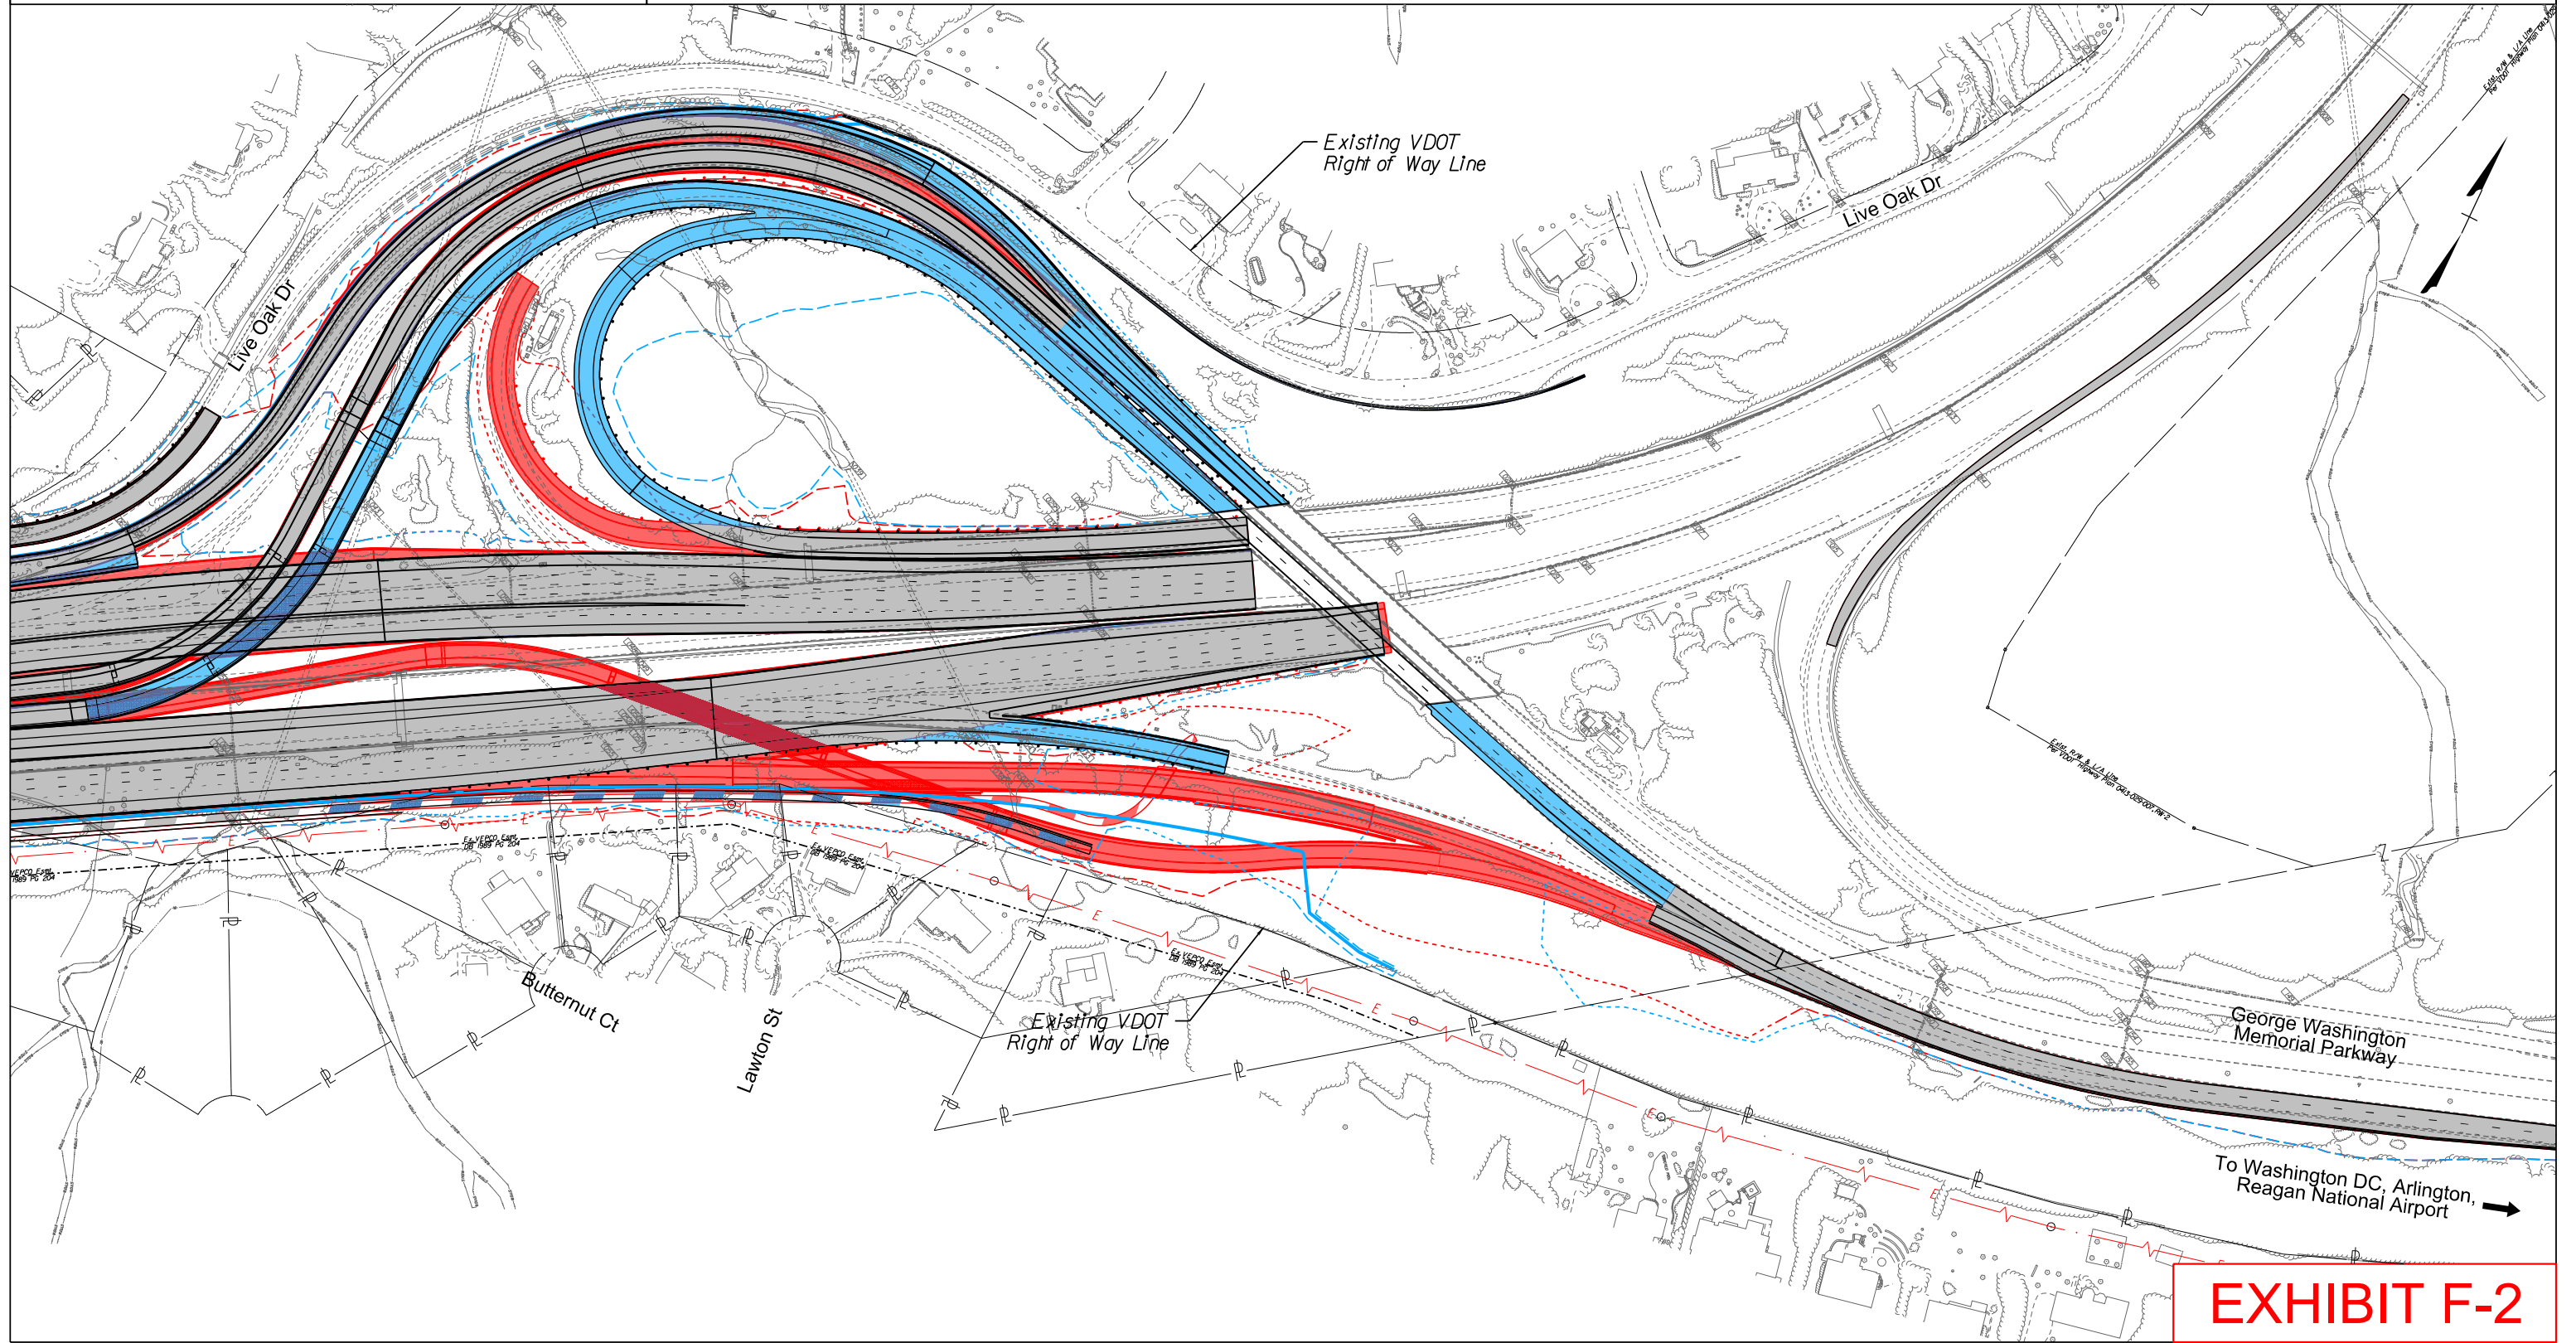
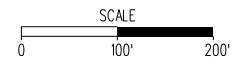


EXHIBIT F-2