


LIMITED ACCESS HIGHWAY By Resolution of Commonwealth Transportation Board dated January 18, 2001

REVISION	DATE	FWA REGION	STATE	FEDERAL AID PROJECT	ROUTE	STATE PROJECT	SHEET NO.
		3	VA	NH-095-2(481)	95	0095-96A-107-PI01	42

PROJECT MANAGER: CHARLIE DODGE, PE - HNTB, CORP. - (703) 253-5937
 SURVEYED BY: RICHARD ZIEMAS, SURPSS & INFLU. - (703) 431-5128
 DESIGN SUPERVISED BY: EDWARD CLEMENS, PE - HNTB, CORP. - (703) 253-5815
 DESIGNED BY: HNTB CORPORATION (703) 824-9000

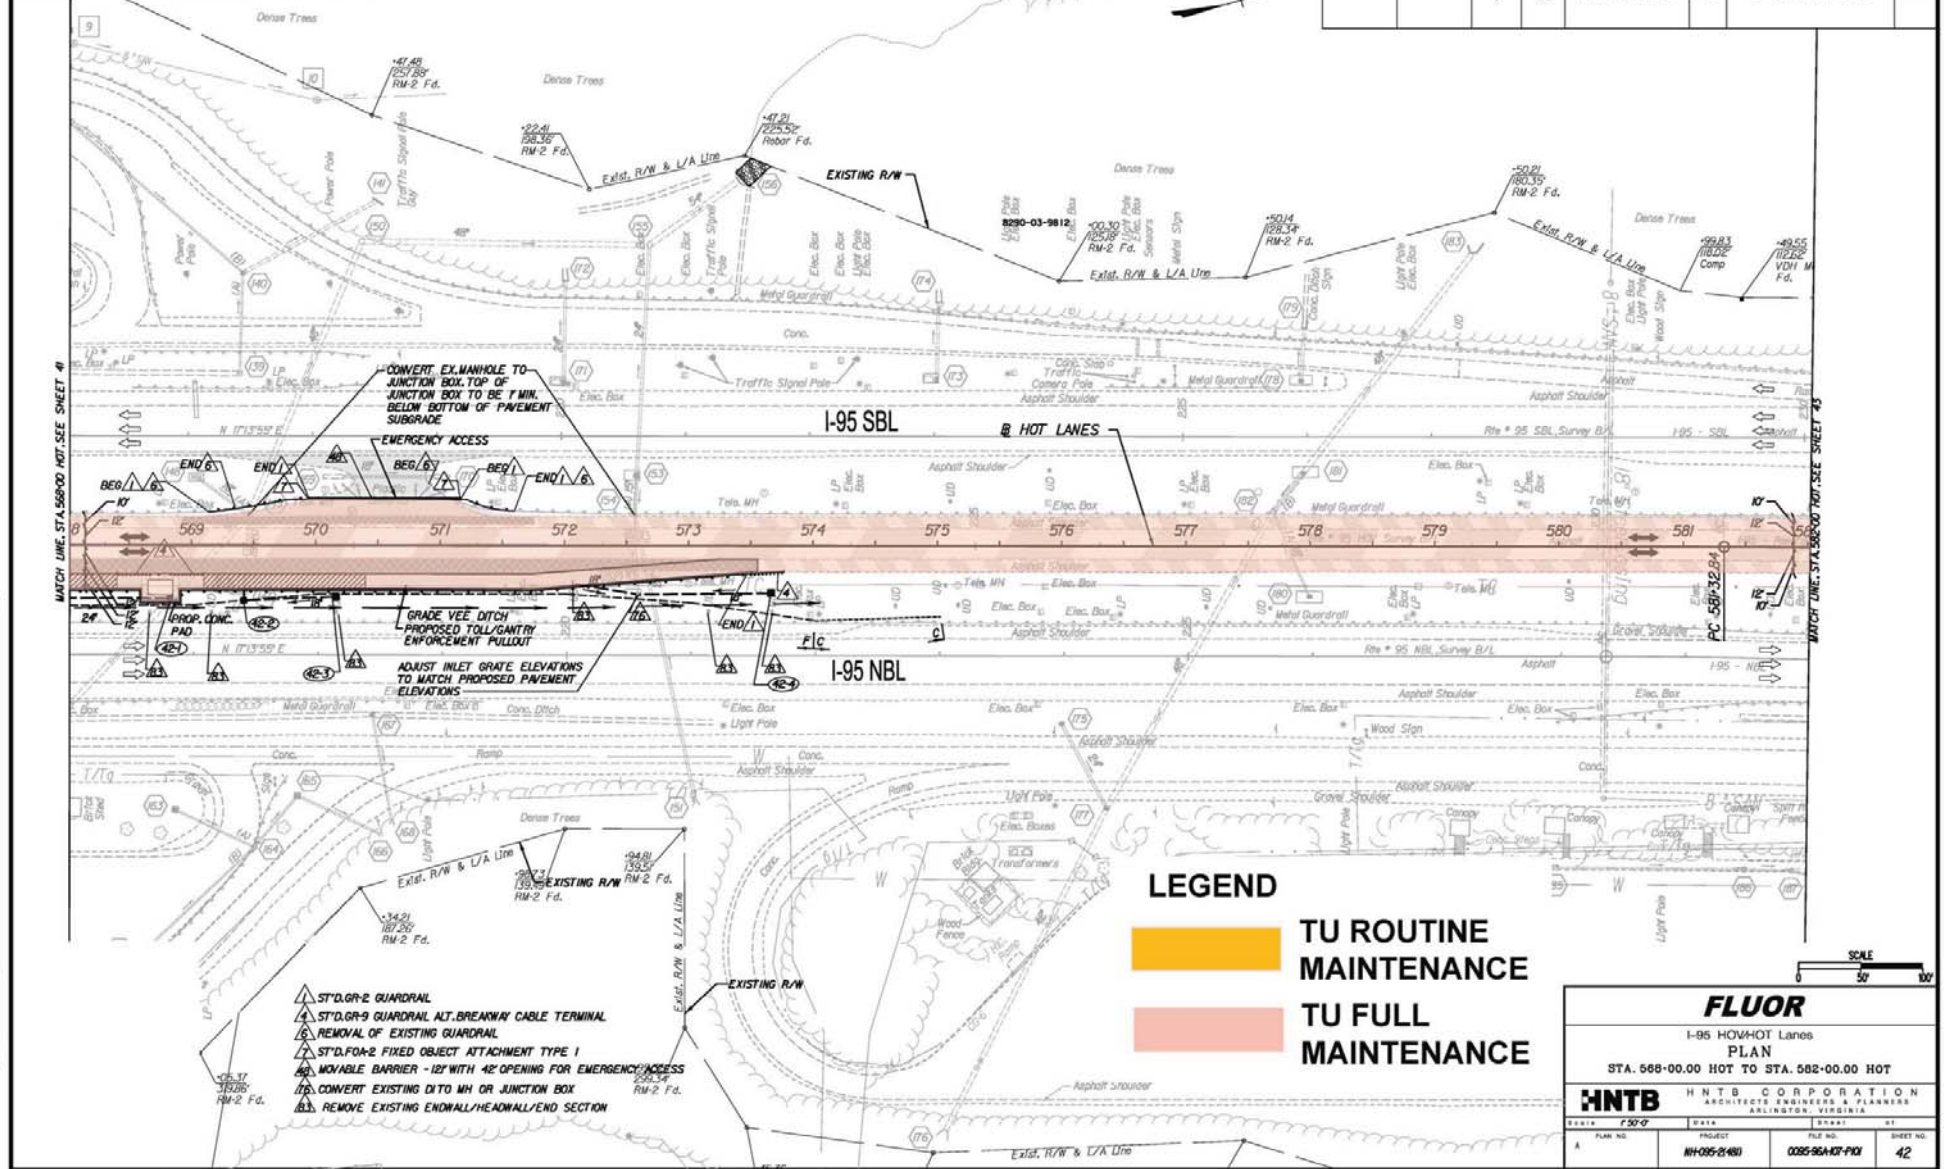

Rev.	Date	Description

P:\HW\052106\052106.dwg
 9/12/2011 11:40:27 AM
 Pen Table - Velux\0\ood\0\math\workspace\agency\DOT_V\0\HW\Proj\DWG\052106.dwg

FLUOR
 I-95 HOV/HOT Lanes
 PLAN
 STA. 568-00.00 TO STA. 582-00.00 HOT


HNTB HNTB CORPORATION
 ARCHITECTS, ENGINEERS & PLANNERS
 ARLINGTON, VIRGINIA

SCALE	1" = 50'
PLAN NO.	NH-095-2(481)
PROJECT	0095-96A-107-PI01
FILE NO.	42

LIMITED ACCESS HIGHWAY By Resolution of Commonwealth Transportation Board dated January 18, 2001

REVISION	DATE	PLAN REGION	STATE	FEDERAL AID PROJECT	ROUTE	STATE PROJECT	SHEET NO.
		3	VA	NH-095-2(481)	95	0095-96A-107-PI01	45

PROJECT MANAGER: CHARLIE DODGE, PE - HNTB CORP. - (703) 253-5937
 SURVEYED BY: RICHARD ZIEGLER, SURVEY & MAPPING - (703) 253-5125
 DESIGN SUPERVISED BY: EDWARD ELEMORE, PE - HNTB CORP. - (703) 253-5845
 DESIGNED BY: HNTB CORPORATION (703) 253-5900

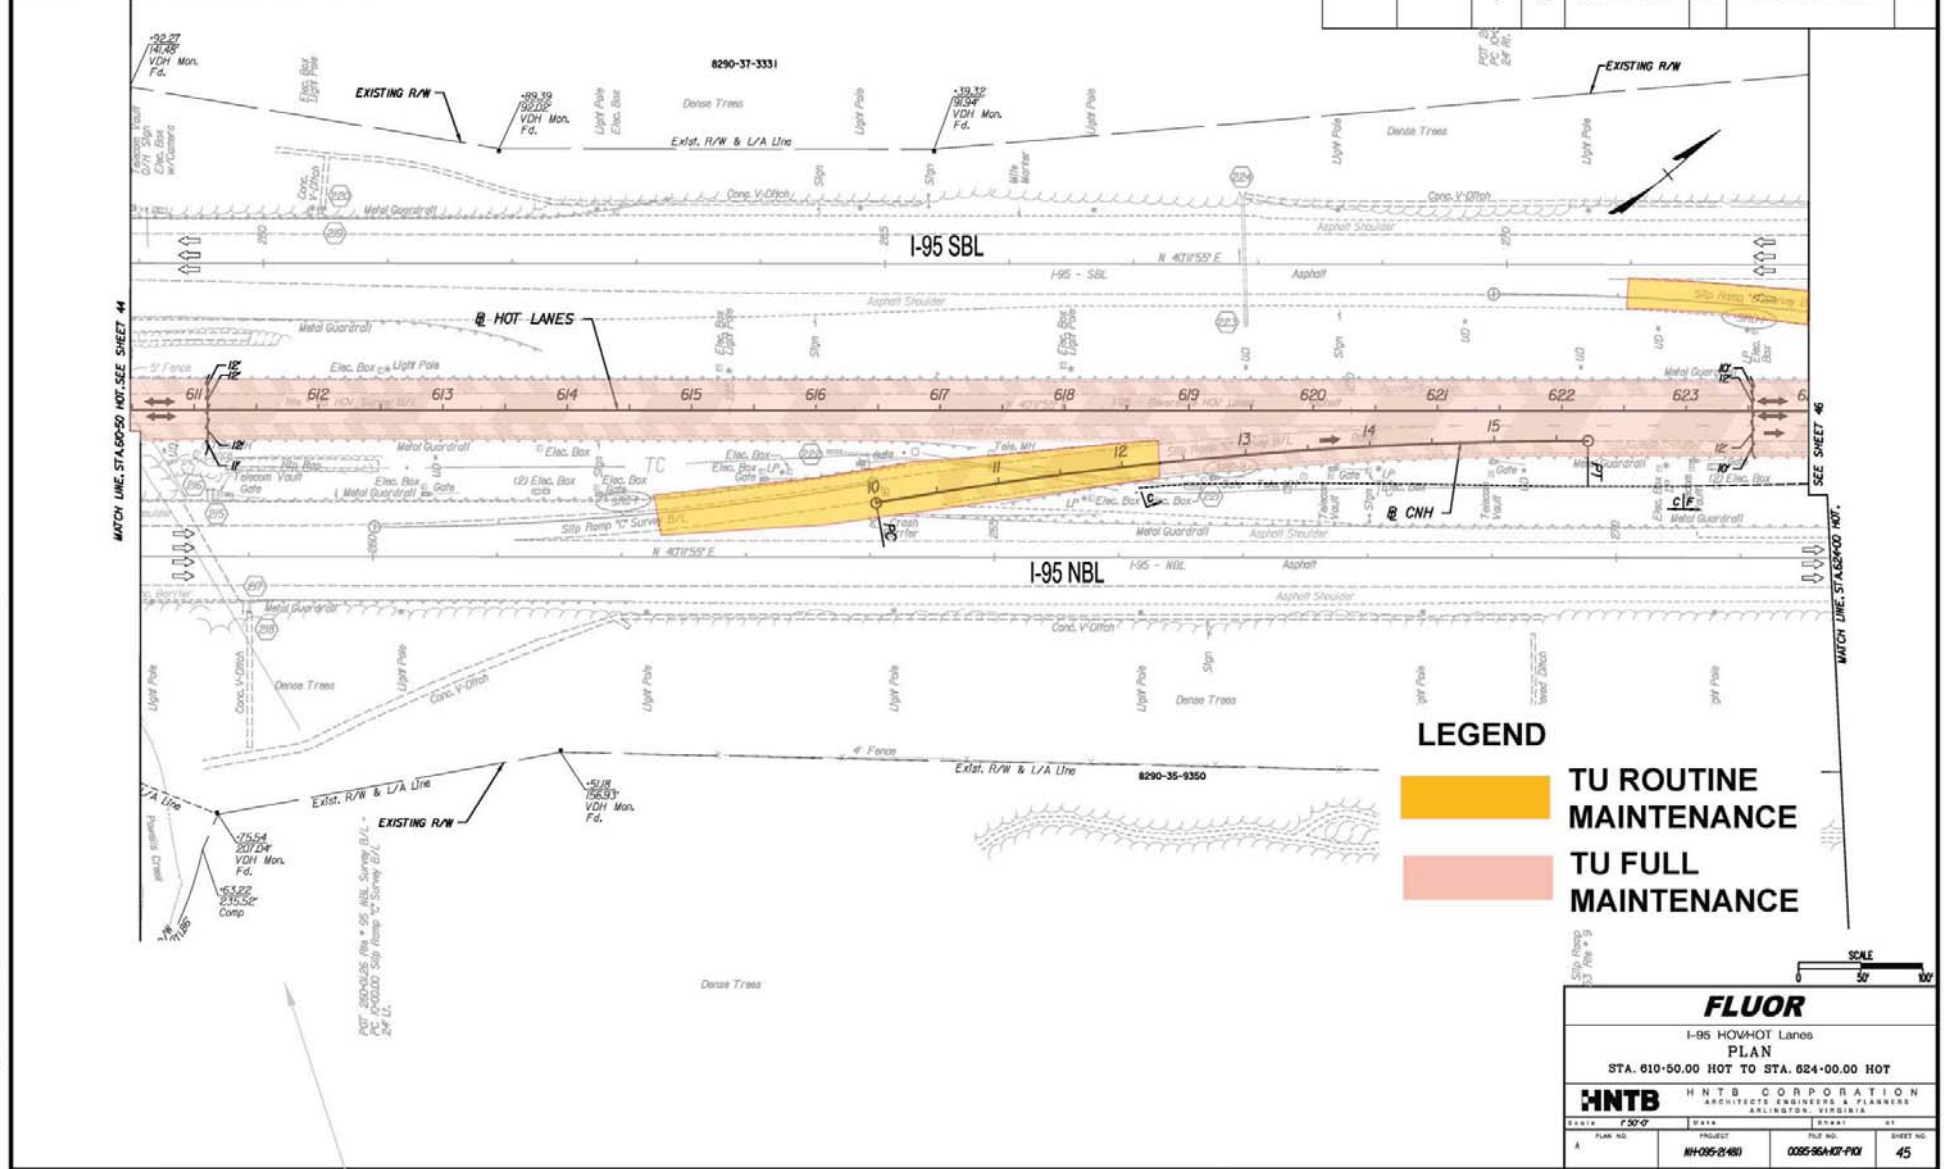

Rev.	Date	Description

FLUOR
 I-95 HOV-HOT Lanes
 PLAN


HNTB HNTB CORPORATION
 ARCHITECTS, ENGINEERS & PLANNERS
 ARLINGTON, VIRGINIA

SCALE	DATE	DATE	DATE
1"=50'-0"			

PLAN NO.	PROJECT	FILE NO.	SHEET NO.
A	NH-095-2(481)	0095-96A-107-PI01	45

REVISION	DATE	PLAN REGION	STATE	FEDERAL AID PROJECT	ROUTE	STATE PROJECT	SHEET NO.
		3	VA	NH-095-2(481)	95	0095-96A-107-PI01	47


PROJECT MANAGER: CHARLIE DODGE, P.E. - HNTB, CORP. - (703) 853-8937
 SURVEYED BY: RICHARD ZIEGLER - SURPASS & HIRSH - (703) 431-5125
 DESIGN SUPERVISED BY: EDWARD ELEMORE, P.E. - HNTB, CORP. - (703) 253-5845
 DESIGNED BY: HNTB CORPORATION (703) 824-9000

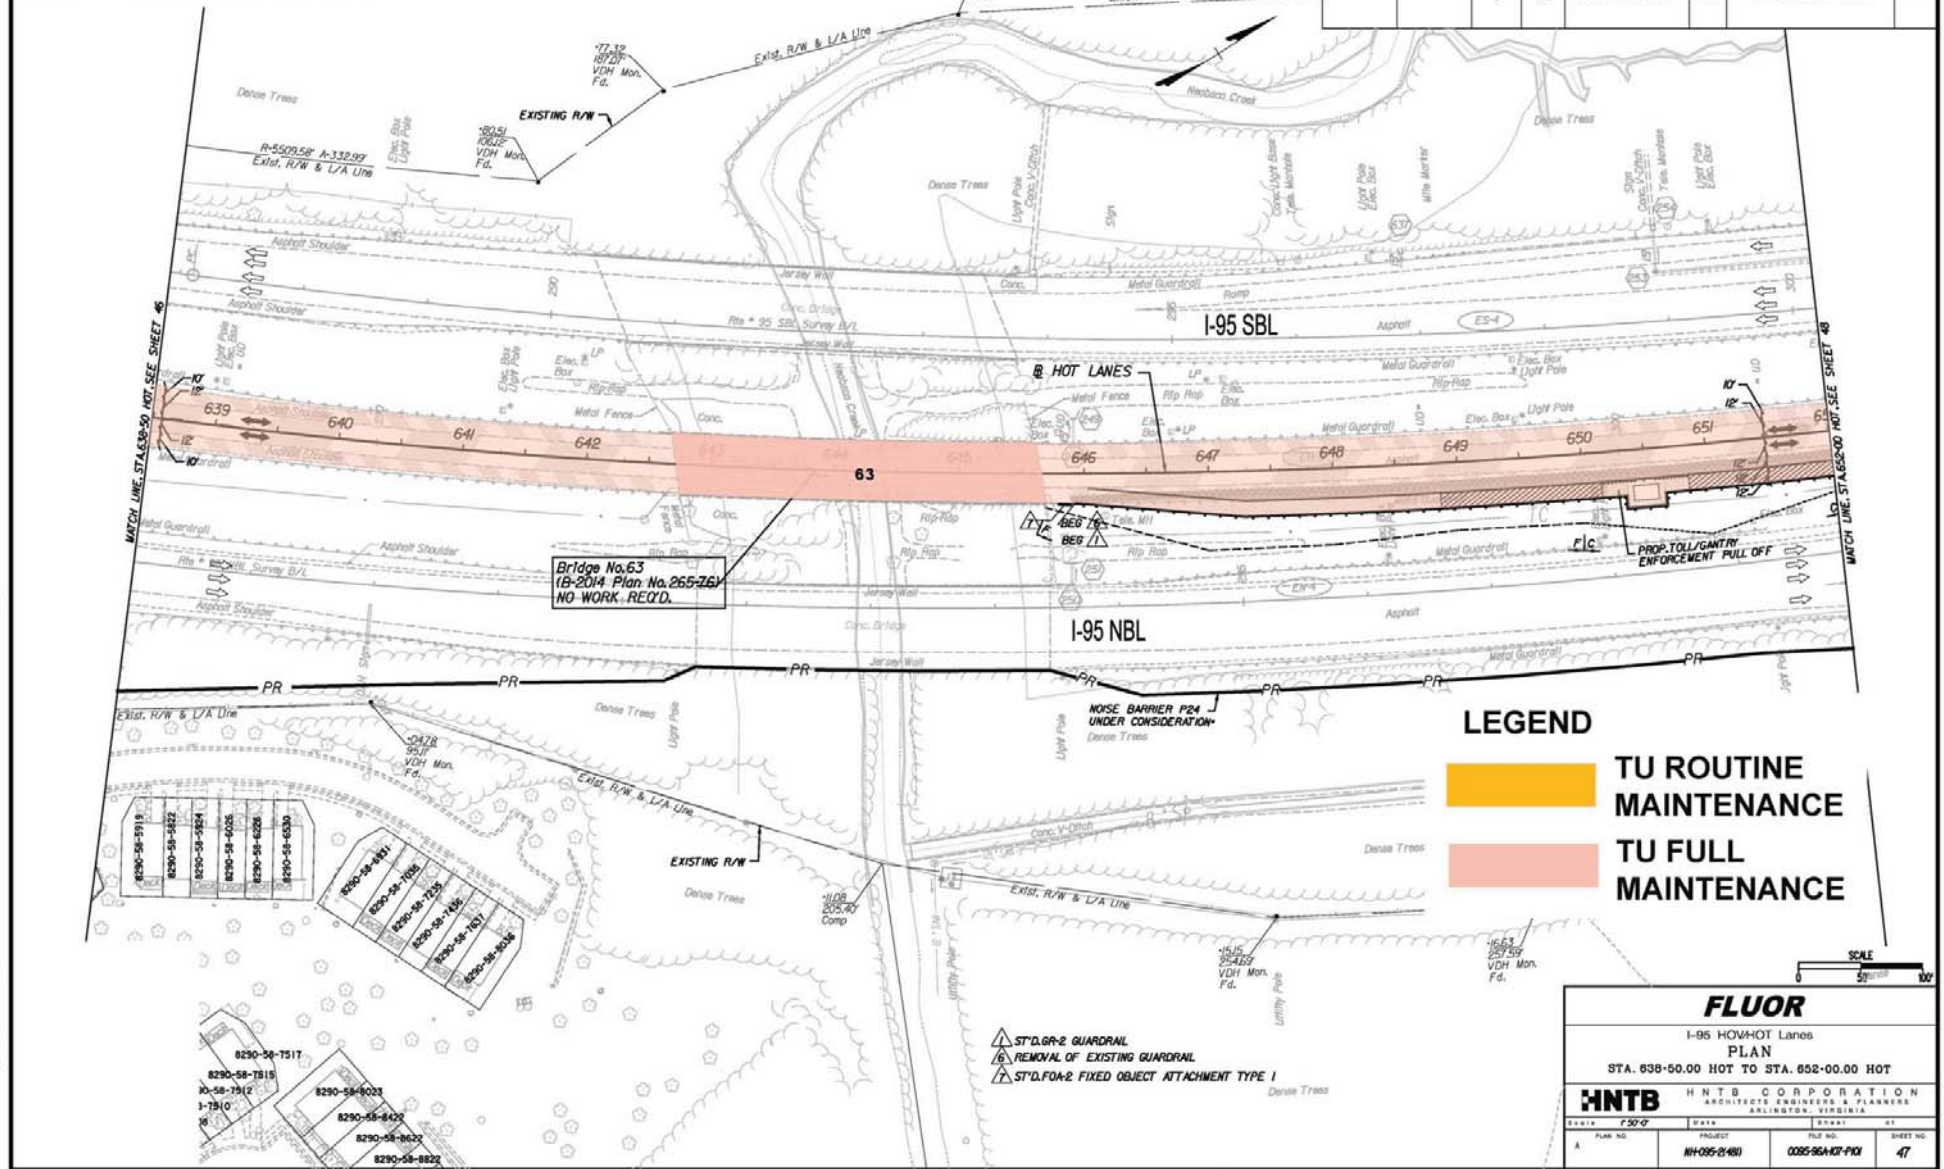

Bridge No. 63
 (B-2014 Plan No. 265-267)
 NO WORK REQ'D.

LEGEND

- TU ROUTINE MAINTENANCE
- TU FULL MAINTENANCE

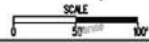

FLUOR
 I-95 HOV-3 HOT Lanes
 PLAN

HNTB HNTB CORPORATION
 ARCHITECTS, ENGINEERS & PLANNERS
 ARLINGTON, VIRGINIA


SCALE	1"=50'-0"	DATE	09-09-11
PLAN NO.	NH-095-2(481)	FILE NO.	0095-96A-107-PI01
			47

Rev.	Date	Description

LIMITED ACCESS HIGHWAY By Resolution of Commonwealth Transportation Board dated January 18, 2001

REVISION	DATE	PLAN REGION	STATE	FEDERAL AID PROJECT	ROUTE	STATE PROJECT	SHEET NO.
		3	VA	NH-095-2(481)	95	0095-96A-107-PI01	48

PROJECT MANAGER: CHARLIE DODGE, PE - HNTB CORP. - (703) 253-5937
 DESIGN SUPERVISED BY: THOMAS ELEMORE, PE - HNTB CORP. - (703) 253-5845
 DESIGNED BY: HNTB CORPORATION (703) 824-9000

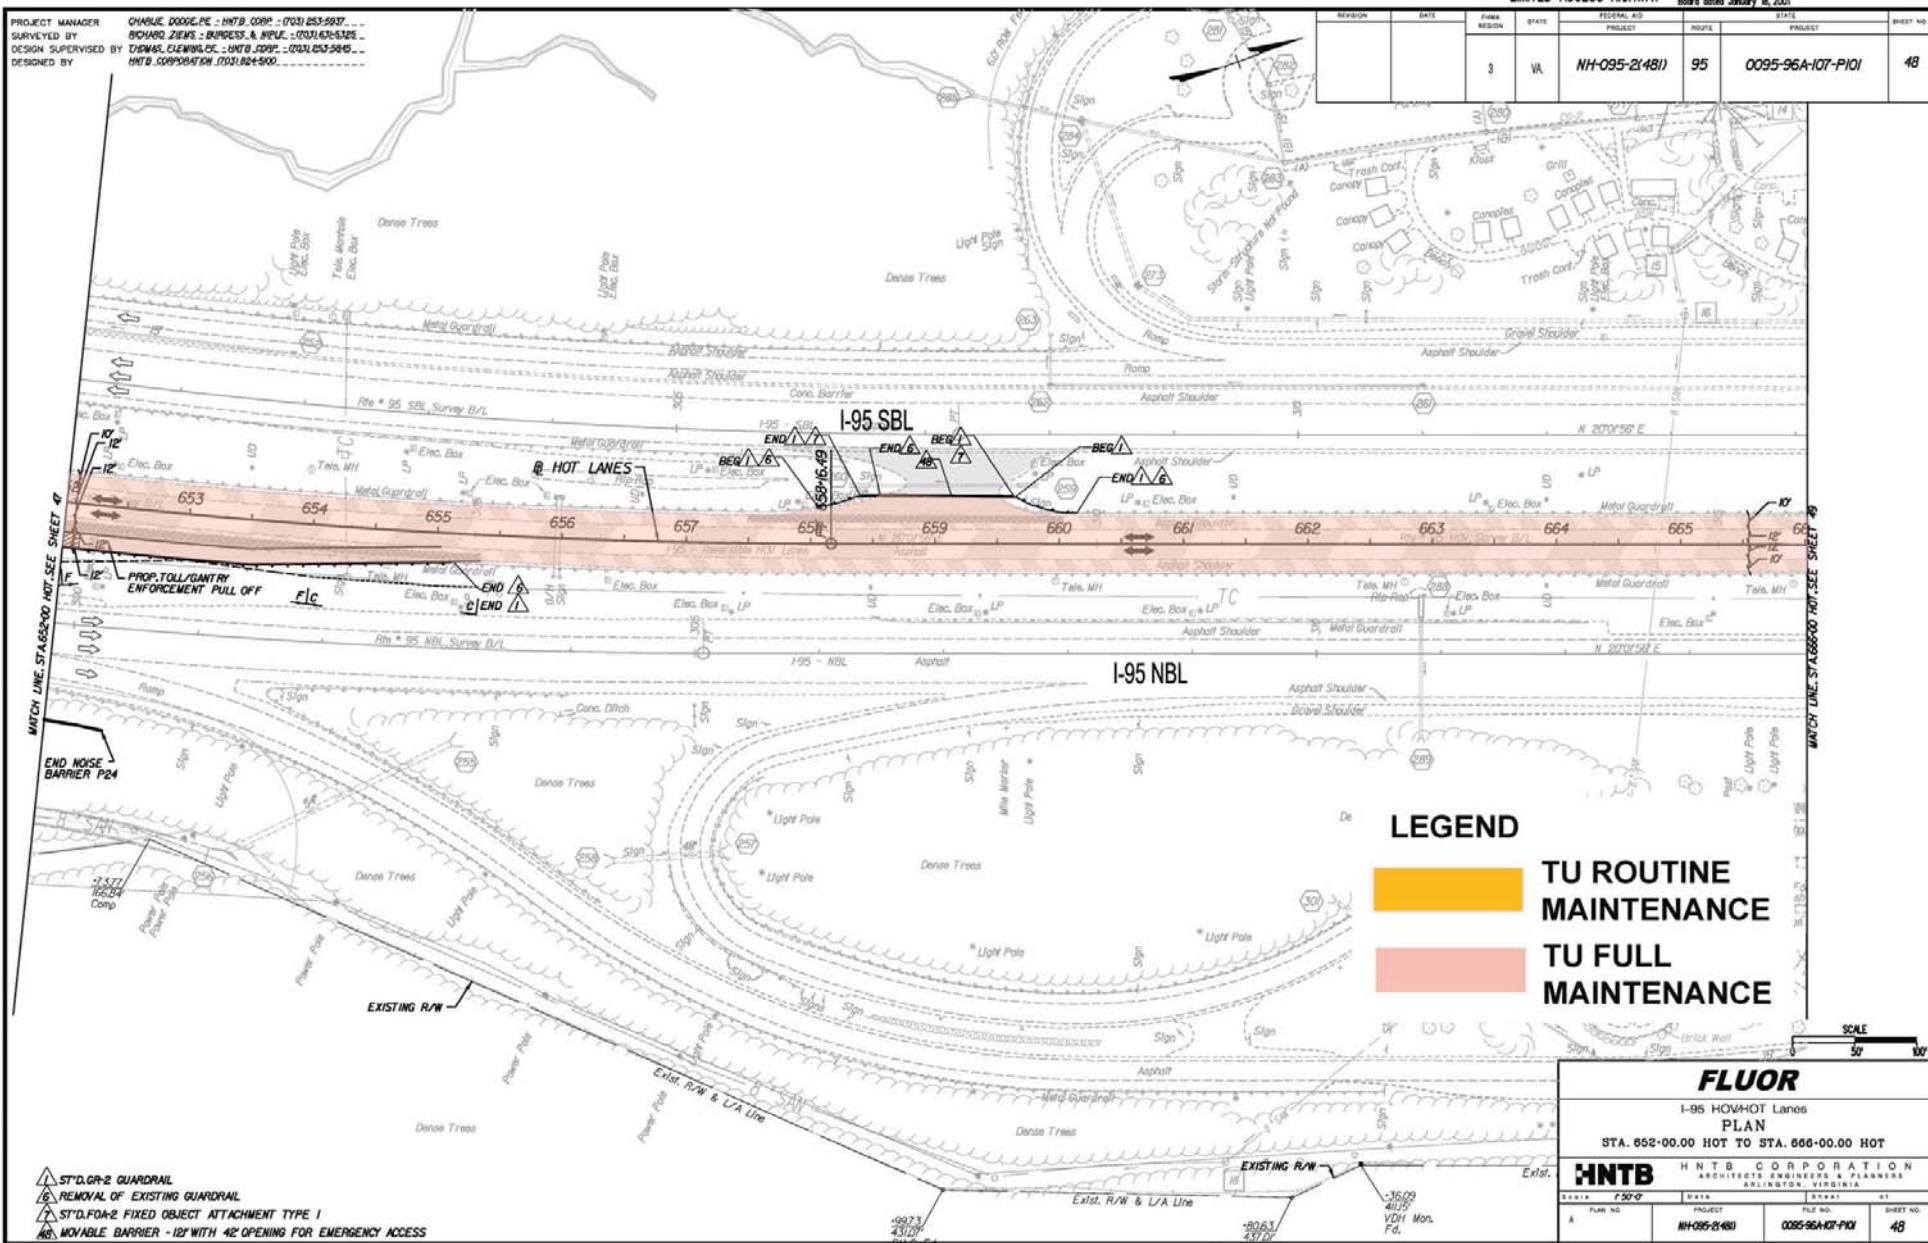

LEGEND

- TU ROUTINE MAINTENANCE
- TU FULL MAINTENANCE

Rev.	Description

- ▲ STD.GR-2 GUARDRAIL
- Ⓜ REMOVAL OF EXISTING GUARDRAIL
- ▲ STD.FOA-2 FIXED OBJECT ATTACHMENT TYPE 1
- Ⓜ MOVABLE BARRIER - 12' WITH 42' OPENING FOR EMERGENCY ACCESS

FLUOR
 I-95 HOV-HOT Lanes
 PLAN
 STA. 652-00.00 HOT TO STA. 666-00.00 HOT


HNTB HNTB CORPORATION
 ARCHITECTS, ENGINEERS & PLANNERS
 ARLINGTON, VIRGINIA

SCALE	1" = 50'
PLAN NO.	NH-095-2(481)
PROJECT	0095-96A-107-PI01
FILE NO.	48

LIMITED ACCESS HIGHWAY By Resolution of Commonwealth Transportation Board dated January 18, 2001

REVISION	DATE	PLAN REGION	STATE	FEDERAL AID PROJECT	ROUTE	STATE PROJECT	SHEET NO.
		3	VA	NH-095-2(481)	95	0095-96A-107-PI01	49


PROJECT MANAGER: CHASLIE DODGE-PE - HNTB CORP. - (703) 853-8937
 DESIGN SUPERVISED BY: THOMAS CLEWING, P.E. - HNTB CORP. - (703) 253-5815
 DESIGNED BY: HNTB CORPORATION (703) 824-9000

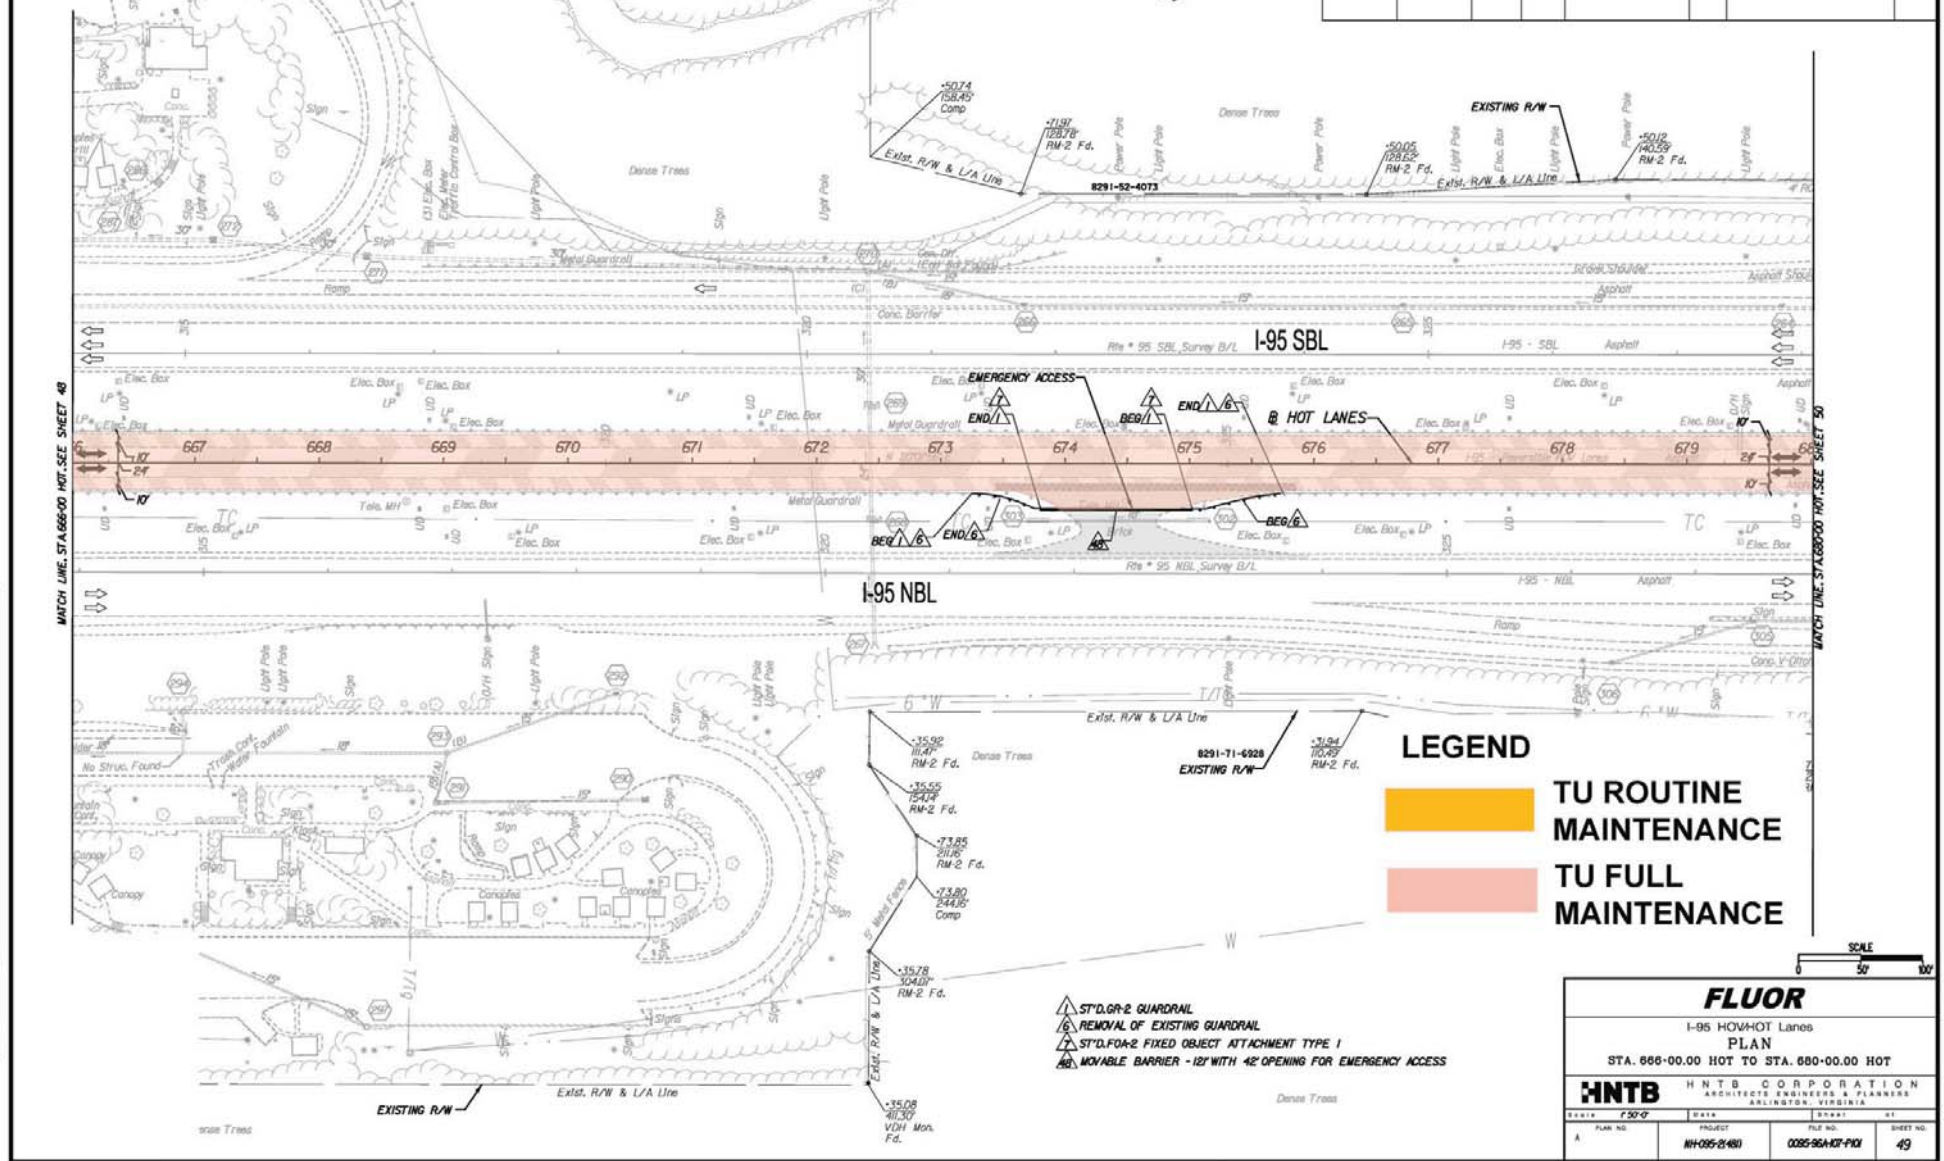

Rev.	Date	Description


REVISION	DATE	PLAN REGION	STATE	FEDERAL AID PROJECT	ROUTE	STATE PROJECT	SHEET NO.
		3	VA	NH-095-2(481)	95	0095-96A-107-PI01	50

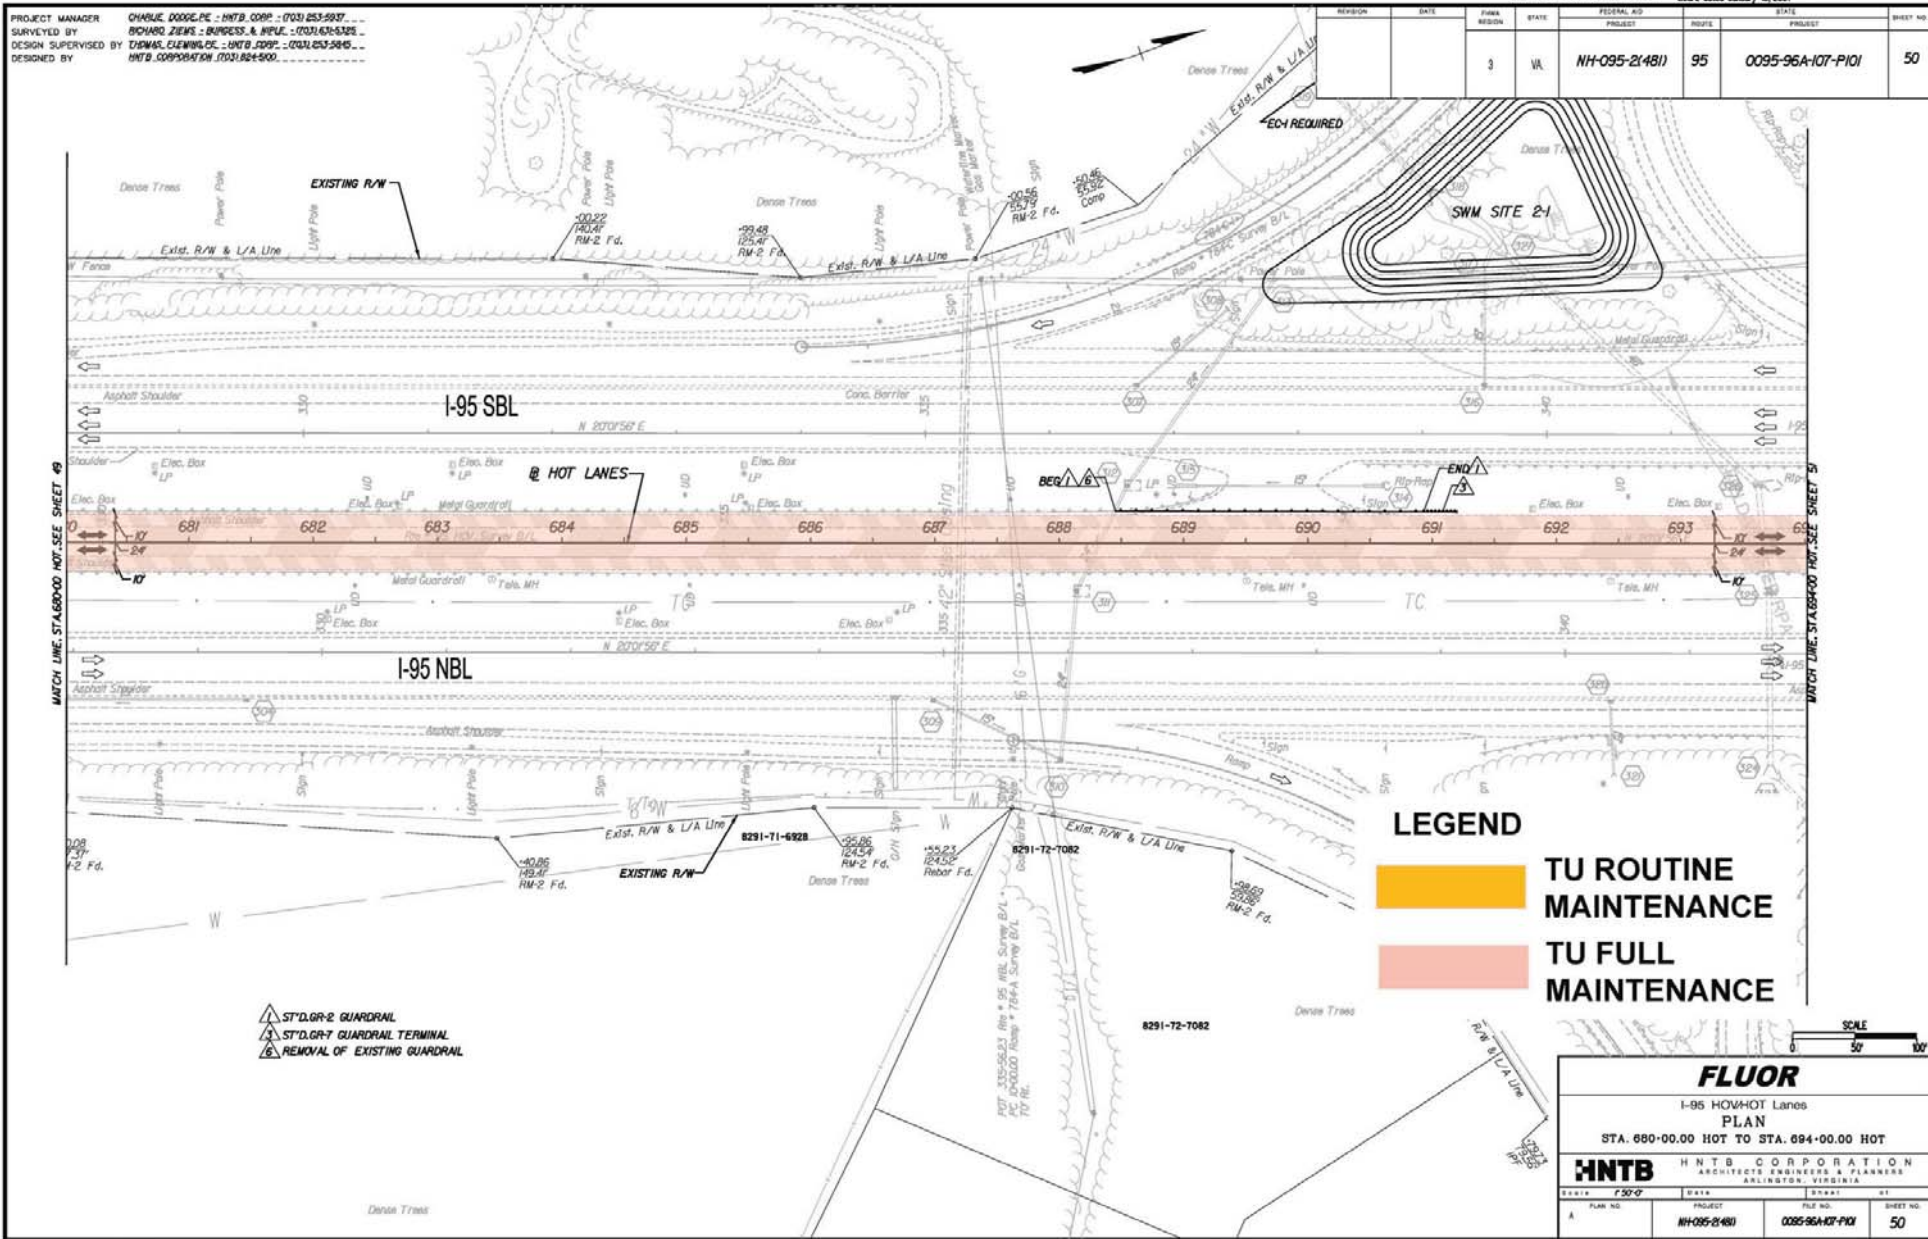

Rev.	Date	Description

LEGEND

TU ROUTINE MAINTENANCE

TU FULL MAINTENANCE

- ▲ STD. GR-2 GUARDRAIL
- △ STD. GR-7 GUARDRAIL TERMINAL
- ⊖ REMOVAL OF EXISTING GUARDRAIL

MATCH LINE STA. 680+00 NOT-SEE SHEET 49

MATCH LINE STA. 694+00 NOT-SEE SHEET 51


SCALE
 0 50' 100'

FLUOR			
I-95 HOV-HOT Lanes			
PLAN			
STA. 680+00.00 HOT TO STA. 694+00.00 HOT			
HNTB		HNTB CORPORATION	
ARCHITECTS, ENGINEERS & PLANNERS		ARLINGTON, VIRGINIA	
SCALE	DATE	DRAWN	BY
A PLAN NO.	PROJECT	FILE NO.	SHEET NO.
	NH-095-2(481)	0095-96A-107-PI01	50

LIMITED ACCESS HIGHWAY By Resolution of Commonwealth Transportation Board dated January 18, 2001

REVISION	DATE	FEDERAL AID REGION	STATE	FEDERAL AID PROJECT	ROUTE	STATE PROJECT	SHEET NO.
		3	VA	NH-095-2(481)	95	0095-96A-107-P101	51


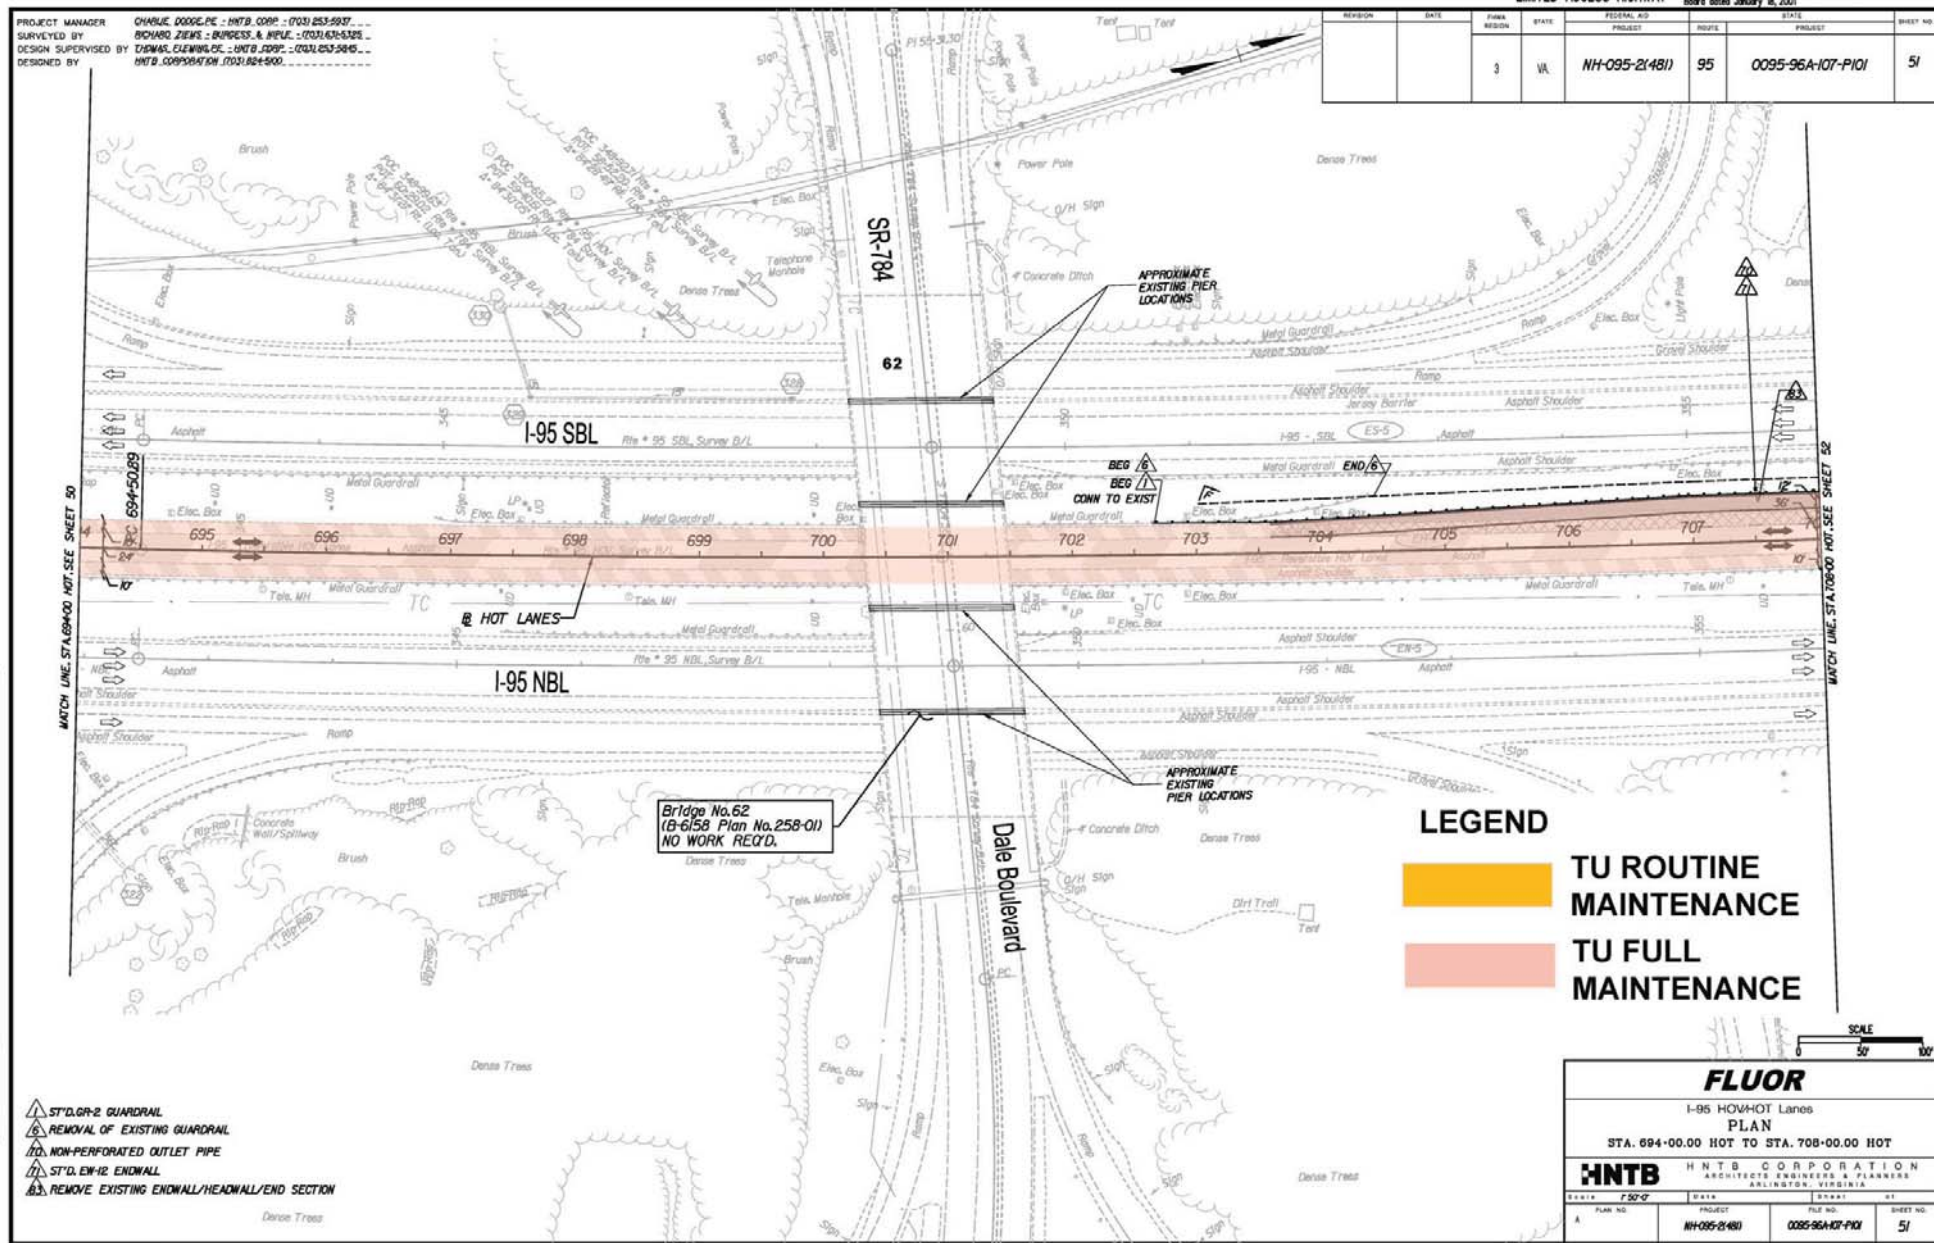

Rev.	Date	Description

- ▲ ST'D. GR-2 GUARDRAIL
- ▲ REMOVAL OF EXISTING GUARDRAIL
- ▲ NON-PERFORATED OUTLET PIPE
- ▲ ST'D. EW-12 ENDWALL
- ▲ REMOVE EXISTING ENDWALL/HEADWALL/END SECTION

Bridge No. 62
 (B-6158 Plan No. 258-01)
 NO WORK REQ'D.

LEGEND

TU ROUTINE MAINTENANCE

TU FULL MAINTENANCE

FLUOR


I-95 HOV-HOT Lanes
 PLAN
 STA. 694-00.00 HOT TO STA. 708-00.00 HOT

HNTB HNTB CORPORATION
 ARCHITECTS ENGINEERS & PLANNERS
 ARLINGTON, VIRGINIA

SCALE	1" = 50'-0"		
PLAN NO.	PROJECT	FILE NO.	SHEET NO.
A	NH-095-2(481)	0095-96A-107-P101	51



REVISION	DATE	FEDERAL AID REGION	STATE	FEDERAL AID PROJECT	ROUTE	STATE PROJECT	SHEET NO.
		3	VA	NH-095-2(481)	95	0095-96A-107-PI01	56

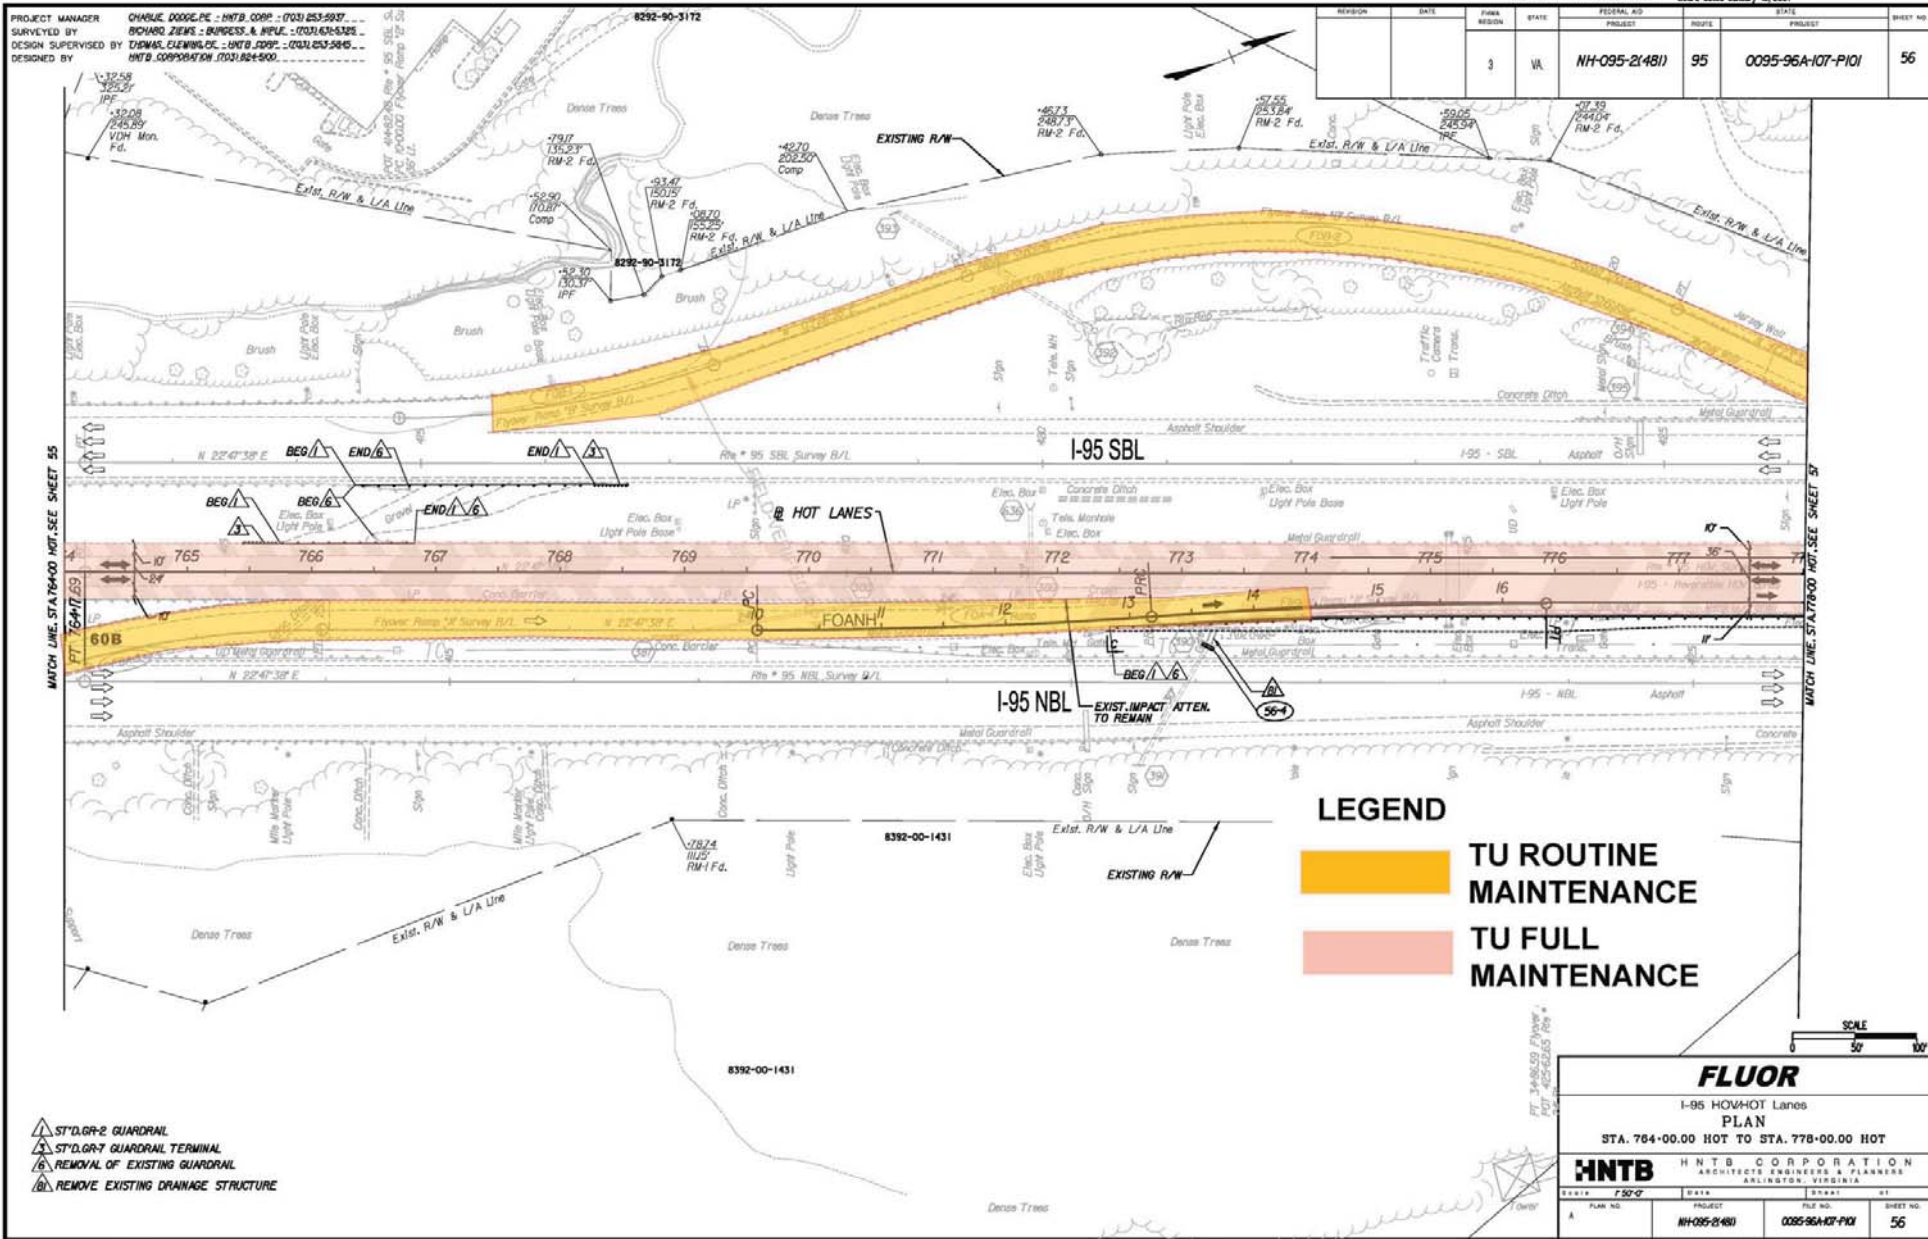

Rev.	Date	Description

REVISION	DATE	PLAN REGION	STATE	FEDERAL AID PROJECT	ROUTE	STATE PROJECT	SHEET NO.
		3	VA	NH-095-2(481)	95	0095-96A-107-PI01	57


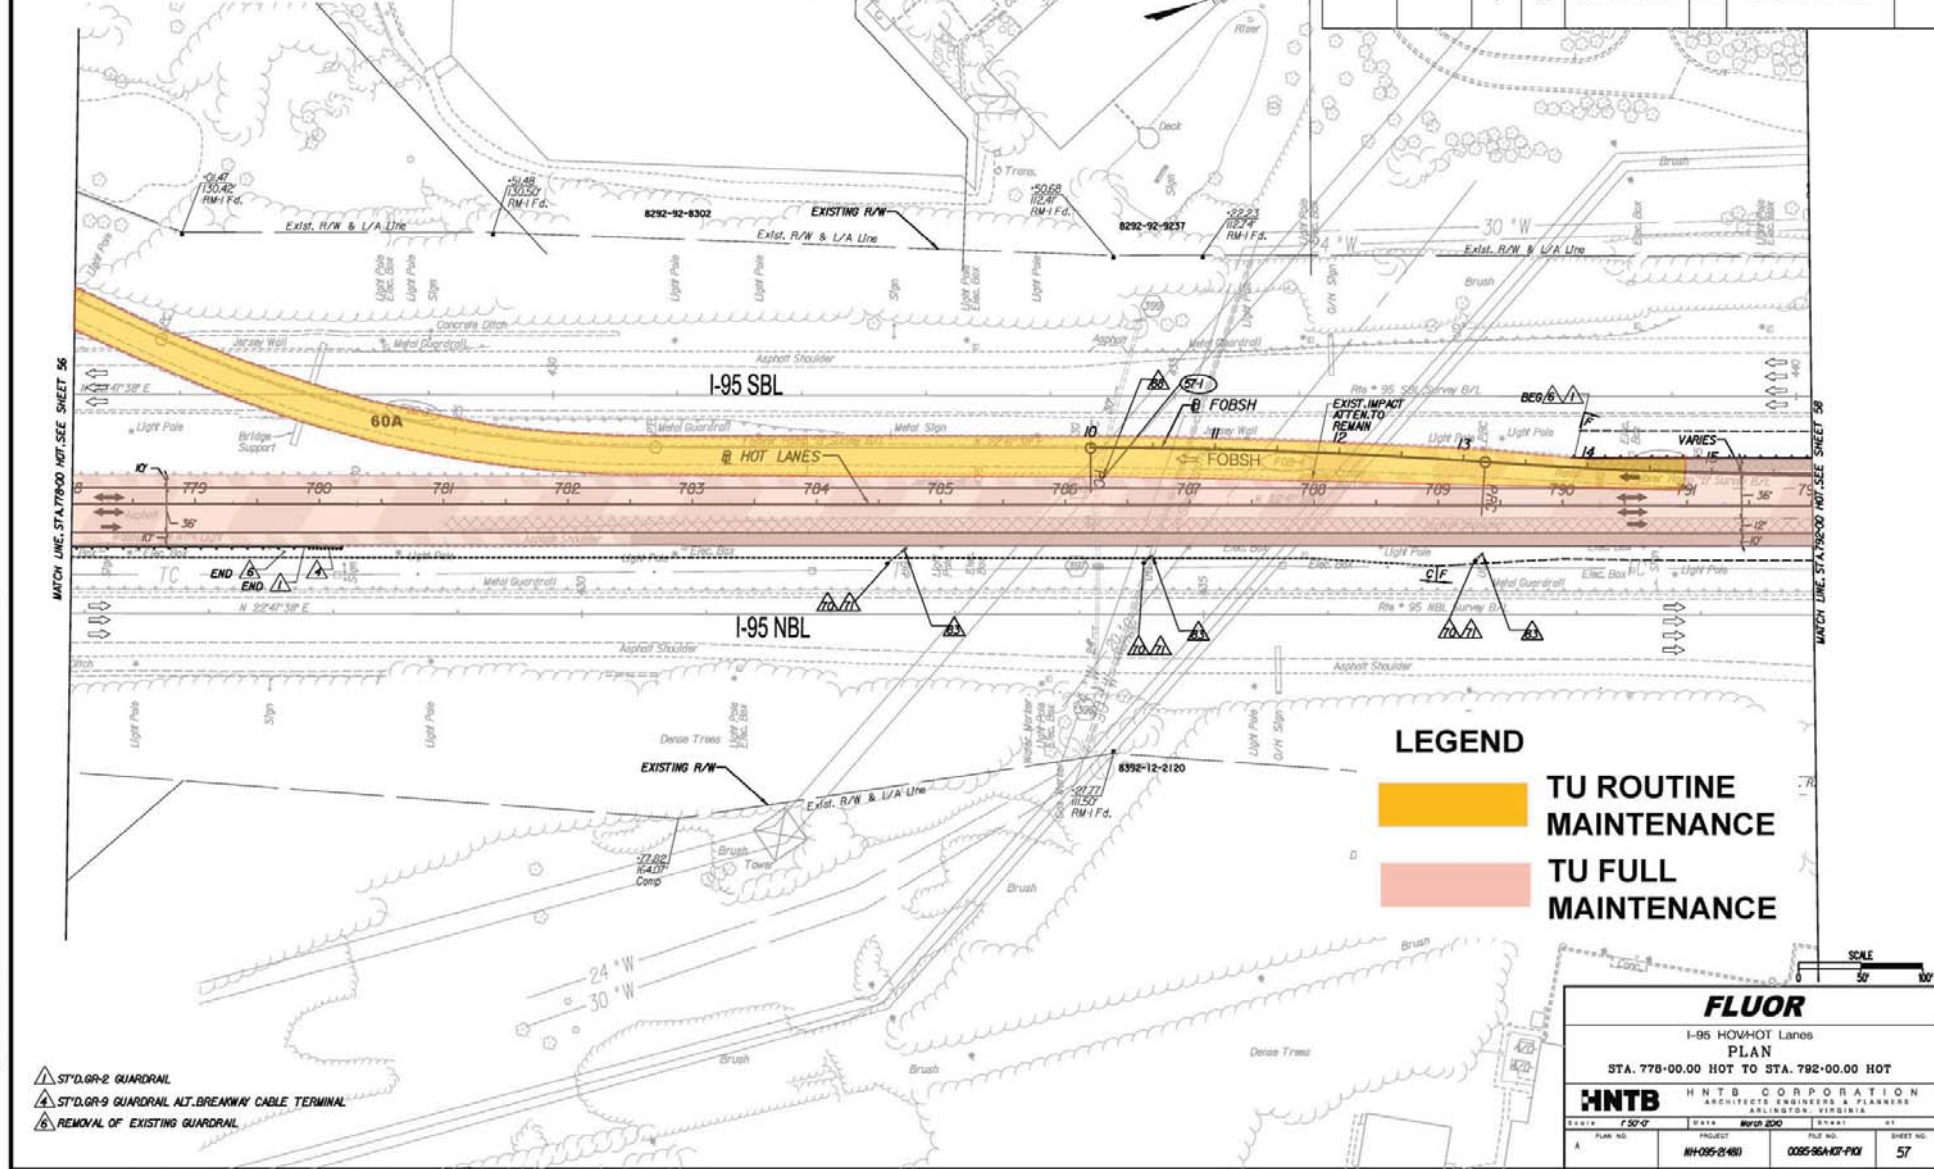

Rev.	Date	Description


FLUOR
 I-95 HOV-HOT Lanes
 PLAN
 STA. 778-00.00 HOT TO STA. 792-00.00 HOT

HNTB HNTB CORPORATION
 ARCHITECTS, ENGINEERS & PLANNERS
 ARLINGTON, VIRGINIA

SCALE	1" = 50'
PLAN NO.	NH-095-2(481)
PROJECT	0095-96A-107-PI01
FILE NO.	57

REVISION	DATE	PLAN REGION	STATE	FEDERAL AID PROJECT	ROUTE	STATE PROJECT	SHEET NO.
		3	VA	NH-095-2(481)	95	0095-96A-107-PI01	58

PROJECT MANAGER: CHABLE DODD, P.E. - HNTB CORP. - (703) 253-5937
 SURVEYED BY: RICHARD ZIEMAS - BURGESS & NIPLE - (703) 431-5325
 DESIGN SUPERVISED BY: THOMAS ELEMWIG, P.E. - HNTB CORP. - (703) 253-5845
 DESIGNED BY: HNTB CORPORATION (703) 824-9000

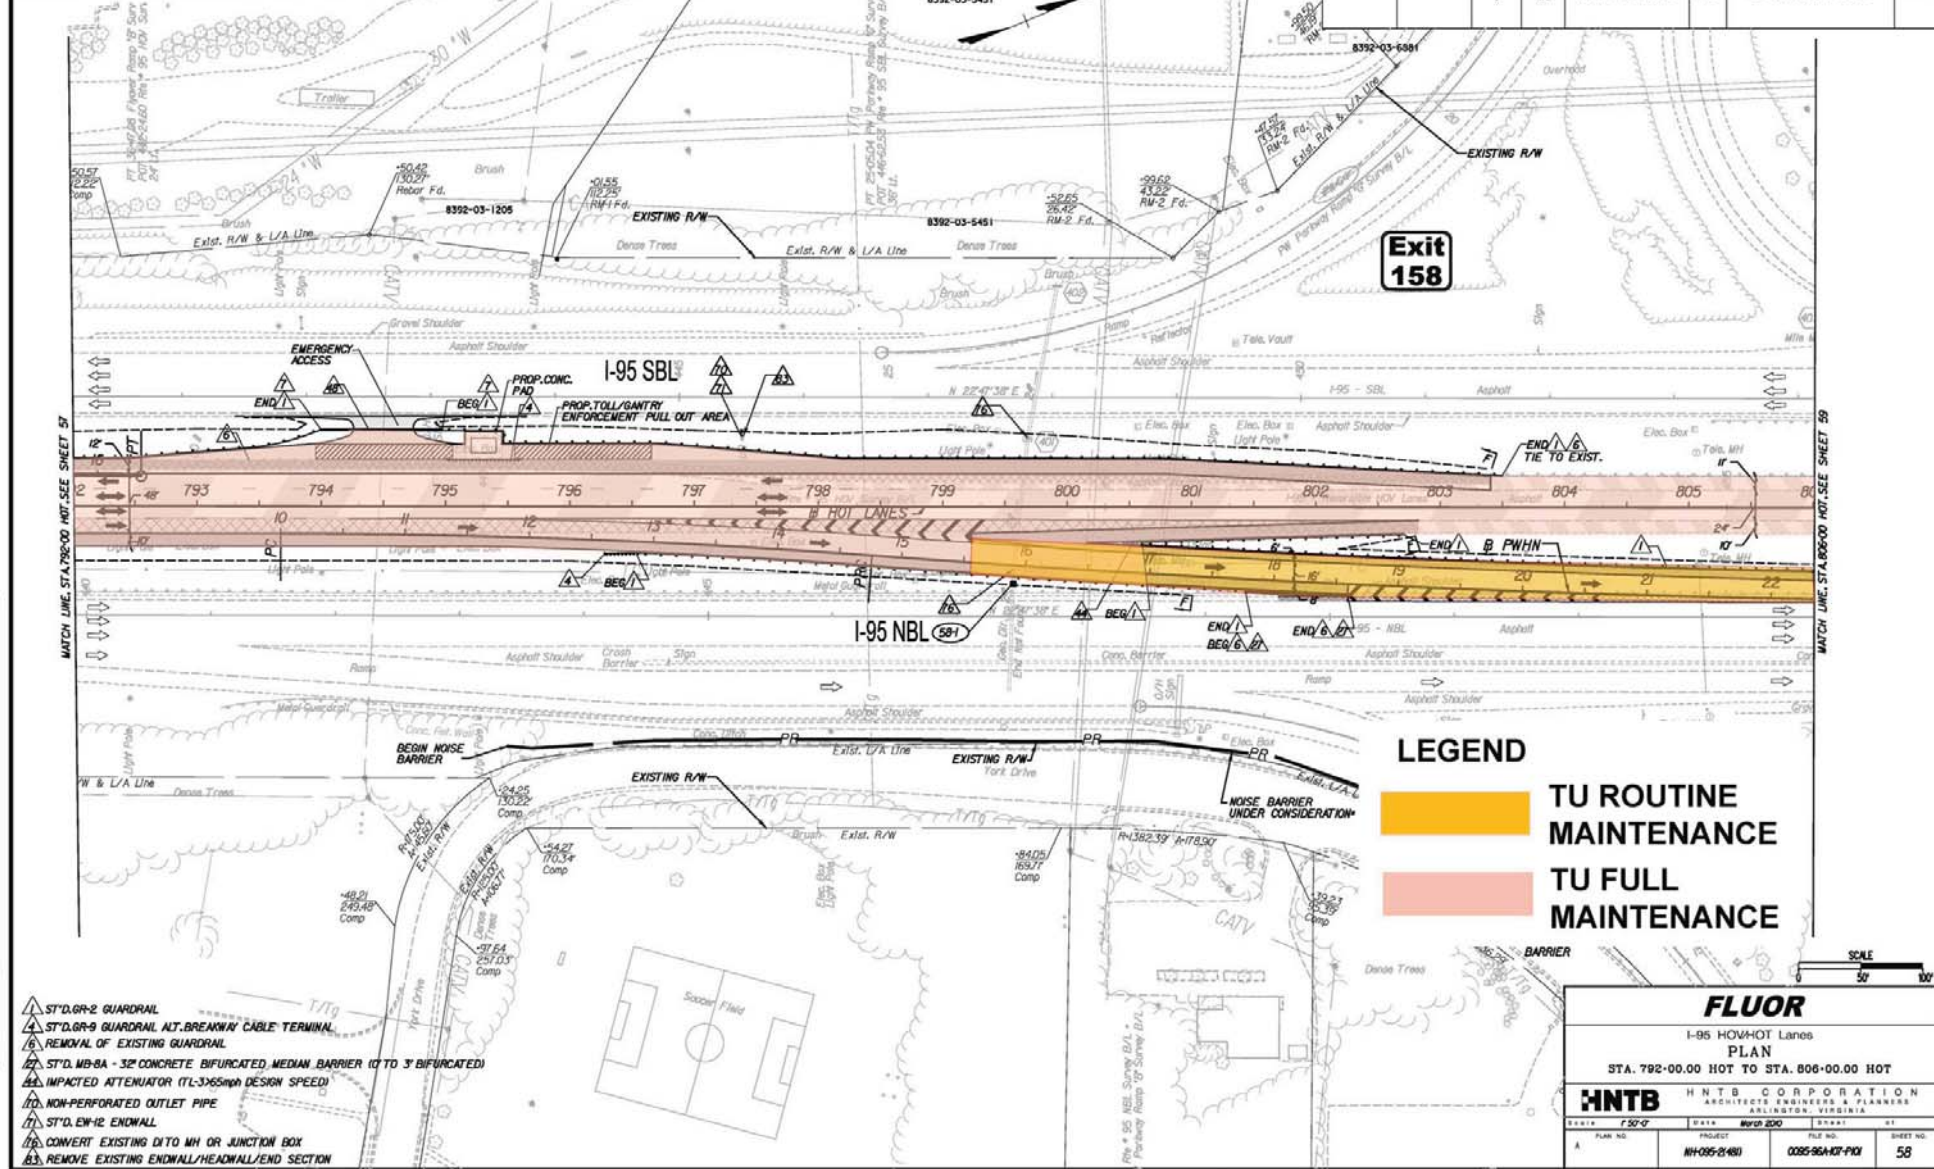


Rev.	Description

- ST'D. GR-2 GUARDRAIL
- ST'D. GR-9 GUARDRAIL ALT. BREAKAWAY CABLE TERMINAL
- REMOVAL OF EXISTING GUARDRAIL
- ST'D. MB-8A - 32" CONCRETE BIFURCATED MEDIAN BARRIER (Q TO 3" BIFURCATED)
- IMPACTED ATTENUATOR (TL-3-55mph DESIGN SPEED)
- NON-PERFORATED OUTLET PIPE
- ST'D. EW-12 ENDWALL
- CONVERT EXISTING DITO MH OR JUNCTION BOX
- REMOVE EXISTING ENDWALL/HEADWALL/END SECTION

LEGEND

TU ROUTINE MAINTENANCE

TU FULL MAINTENANCE

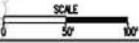

FLUOR

I-95 HOV-HOT Lanes
 PLAN
 STA. 792-00.00 HOT TO STA. 806-00.00 HOT


HNTB HNTB CORPORATION
 ARCHITECTS, ENGINEERS & PLANNERS
 ARLINGTON, VIRGINIA

SCALE	1" = 50'-0"
PROJECT	NH-095-2(481)
FILE NO.	0095-96A-107-PI01
SHEET NO.	58

LIMITED ACCESS HIGHWAY By Resolution of Commonwealth Transportation Board dated January 18, 2001

REVISION	DATE	FHWA REGION	STATE	FEDERAL AID PROJECT	ROUTE	STATE PROJECT	SHEET NO.
		3	VA	NH-095-2(481)	95	0095-96A-107-P101	59

PROJECT MANAGER: CHARLIE DOOLEY, PE - HNTB CORP. - (703) 253-9937
 SURVEYED BY: RICHARD ZIEGLER, S. BUSINESS & INFRA. - (703) 431-5325
 DESIGN SUPERVISED BY: EDWARD ELLIOTT, PE - HNTB CORP. - (703) 253-5845
 DESIGNED BY: HNTB CORPORATION - (703) 824-5000

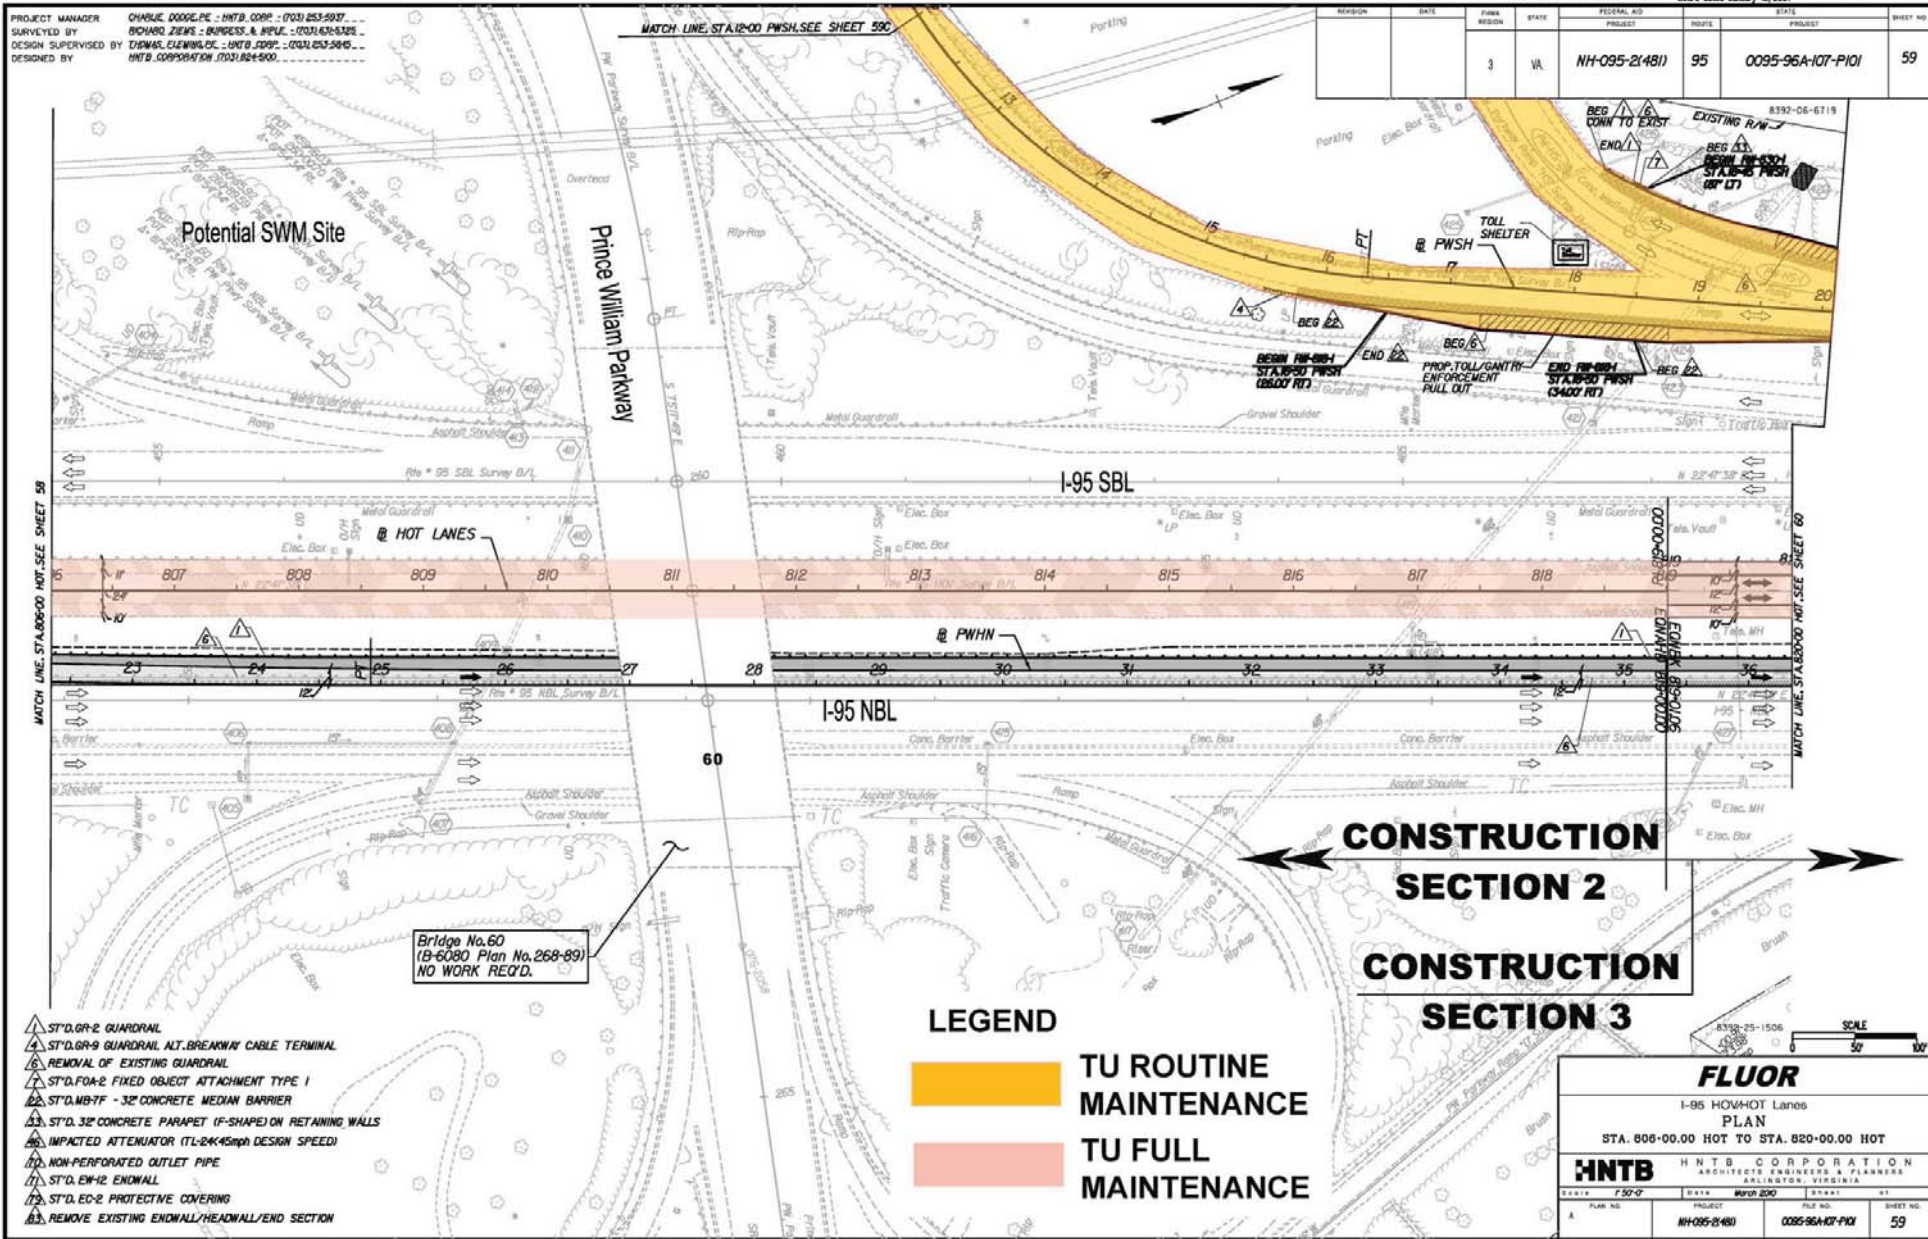

Rev.	Description

- ▲ ST'D.GR-2 GUARDRAIL
- ▲ ST'D.GR-9 GUARDRAIL ALT. BREAKWAY CABLE TERMINAL
- ▲ REMOVAL OF EXISTING GUARDRAIL
- ▲ ST'D.FOA-2 FIXED OBJECT ATTACHMENT TYPE 1
- ▲ ST'D.MB-7F - 32" CONCRETE MEDIAN BARRIER
- ▲ ST'D.32 CONCRETE PARAPET (F-SHAPE) ON RETAINING WALLS
- ▲ IMPACTED ATTENUATOR (TL-24K-45mph DESIGN SPEED)
- NON-PERFORMED OUTLET PIPE
- ▲ ST'D.EM-12 ENDWALL
- ▲ ST'D.ED-2 PROTECTIVE COVERING
- ▲ REMOVE EXISTING ENDWALL/HEADWALL/END SECTION

LEGEND

TU ROUTINE MAINTENANCE

TU FULL MAINTENANCE

FLUOR
 I-95 HOV/HOT Lanes
 PLAN
 STA. 806-00.00 HOT TO STA. 820-00.00 HOT

HNTB HNTB CORPORATION
 ARCHITECTS, ENGINEERS & PLANNERS
 ARLINGTON, VIRGINIA

SCALE	1"=50'-0"
PLAN NO.	NH-095-2(481)
PROJECT	0095-96A-107-P101
FILE NO.	59

LIMITED ACCESS HIGHWAY By Resolution of Commonwealth Transportation Board dated January 18, 2001

REVISION	DATE	FEDERAL AID REGION	STATE	FEDERAL AID PROJECT	ROUTE	STATE PROJECT	SHEET NO.
		3	VA.	NH-095-2(481)	95	0095-96A-107-PI01	59C


PROJECT MANAGER: CHARLIE DODGE, PE - HNTB CORP. - (703) 253-5937
 SURVEYED BY: RICHARD ZIEMAS, SURVEY & MAPPING - (703) 431-5325
 DESIGN SUPERVISED BY: EDWARD ELEMORE, PE - HNTB CORP. - (703) 253-5815
 DESIGNED BY: HNTB CORPORATION (703) 824-9000



- ▲ ST'D. GR-2 GUARDRAIL
- ▲ REMOVAL OF EXISTING GUARDRAIL
- ▲ ST'D. MS-1 SOLID CONCRETE RAISED MEDIAN
- ▲ REMOVAL OF EXISTING CONCRETE SIDEWALK & MEDIAN

LEGEND

- TU ROUTINE MAINTENANCE
- TU FULL MAINTENANCE

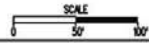


FLUOR			
I-95 HOV-3 HOT Lanes			
PLAN			
STA. 11+00.00 PWSH TO STA. 6+22.62 PWSH			
HNTB		HNTB CORPORATION	
ARCHITECTS, ENGINEERS & PLANNERS		ARLINGTON, VIRGINIA	
PLAN NO.	NH-095-2(481)	FILE NO.	0095-96A-107-PI01
SHEET NO.		SHEET NO.	59C

Rev.	Date	Description

LIMITED ACCESS HIGHWAY By Resolution of Commonwealth Transportation Board dated January 18, 2001

REVISION	DATE	PLAN REGION	STATE	FEDERAL AID PROJECT	ROUTE	STATE PROJECT	SHEET NO.
		VA		NH-095-2(481)	95	0095-96A-107-PI01	60

PROJECT MANAGER: CHARLIE DODD, P.E. - HNTB, CORP. - (703) 853-5937
 SURVEYED BY: RICHARD ZIEKS - BURGESS & NIPLE, INC. - (703) 431-5125
 DESIGN SUPERVISED BY: THOMAS CLEWING, P.E. - HNTB, CORP. - (703) 253-5845
 DESIGNED BY: HNTB CORPORATION (703) 884-9000

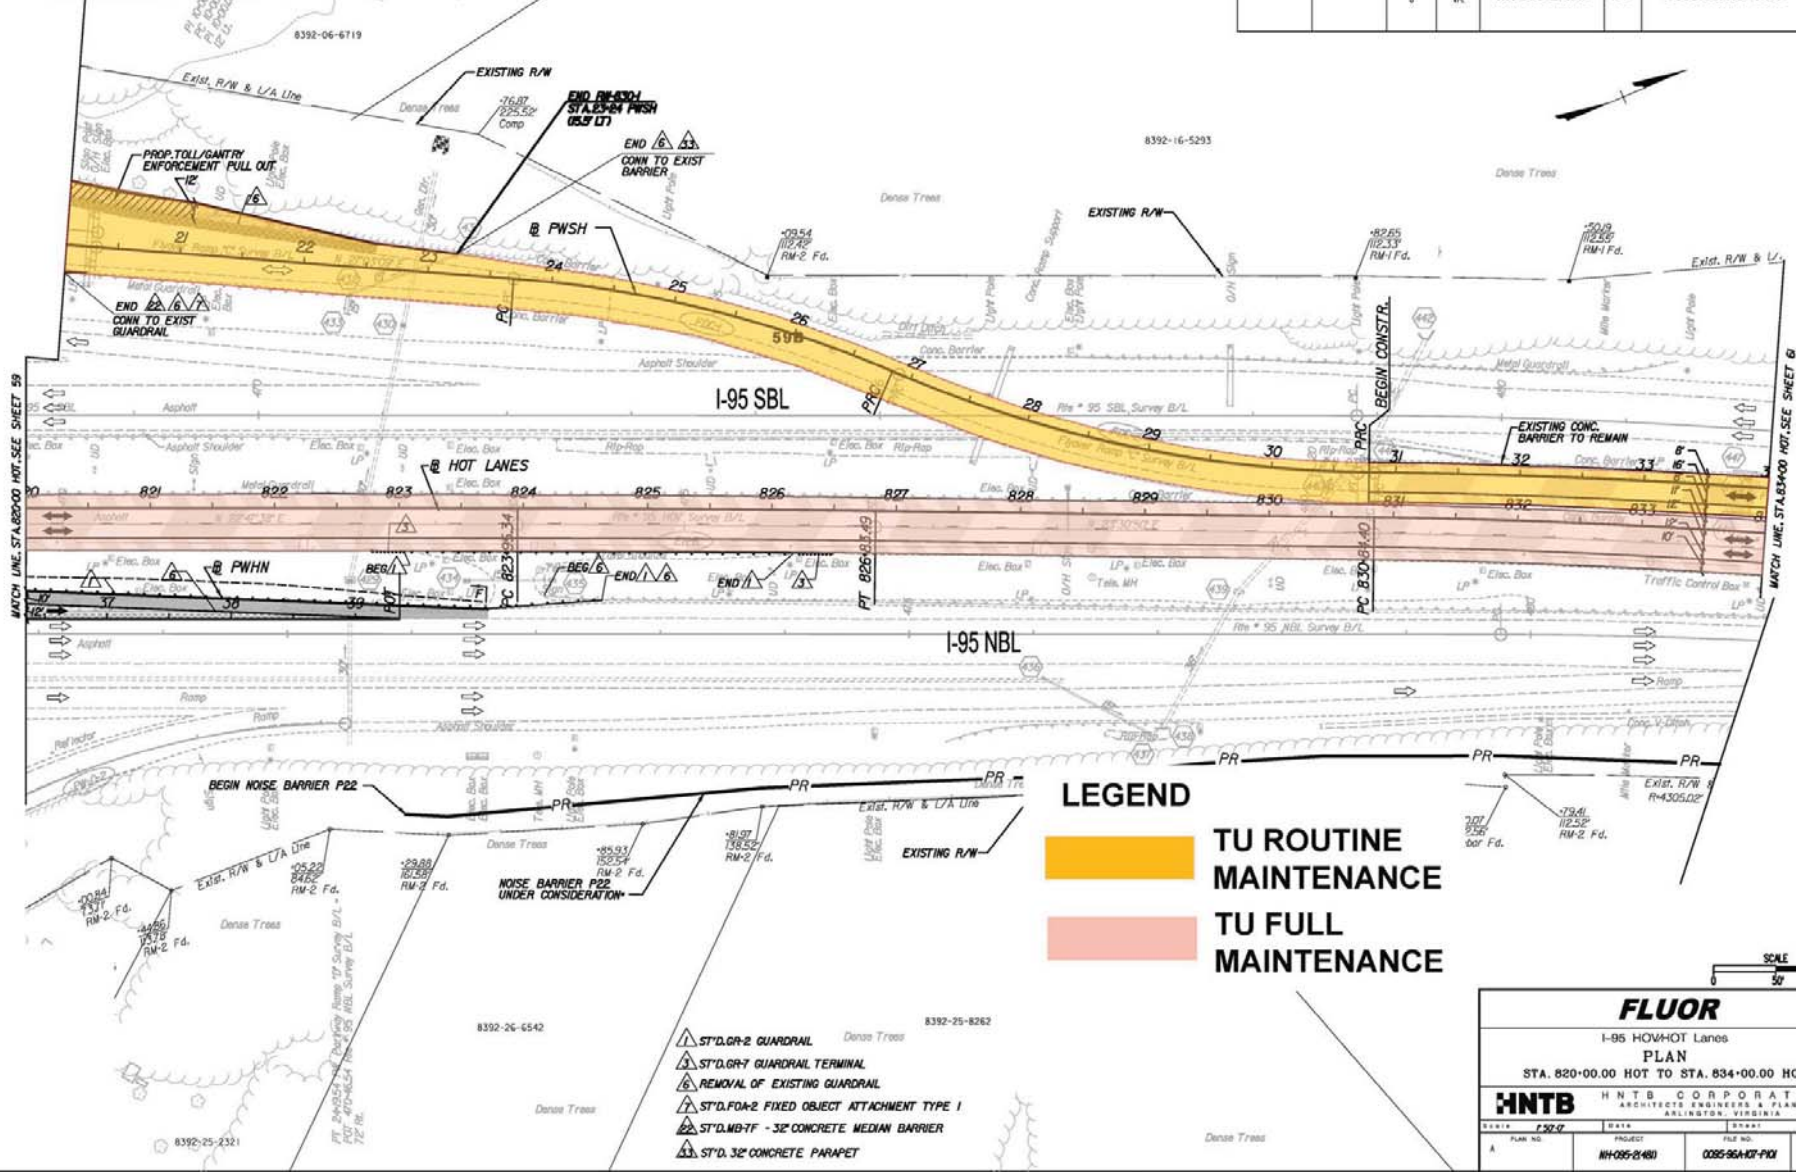

Rev.	Date	Description

LEGEND

TU ROUTINE MAINTENANCE

TU FULL MAINTENANCE

FLUOR


I-95 HOV-3 HOT Lanes
PLAN
 STA. 820+00.00 HOT TO STA. 834+00.00 HOT

HNTB HNTB CORPORATION
 ARCHITECTS, ENGINEERS & PLANNERS
 ARLINGTON, VIRGINIA

PROJECT: NH-095-2(481)	FILE NO.: 0095-96A-107-PI01
SHEET NO.: 60	

REVISION	DATE	ISSUE REGION	STATE	FEDERAL AID PROJECT	ROUTE	STATE PROJECT	SHEET NO.
		3	VA	NH-095-2(481)	95	0095-96A-107-PI01	63

PROJECT MANAGER: CHARLIE DODGE, P.E. - HNTB CORP. - (703) 253-9937
 SURVEYED BY: RICHARD ZIEMAS - BURGESS & NIELSEN - (703) 431-8328
 DESIGN SUPERVISED BY: THOMAS ELEMING, P.E. - HNTB CORP. - (703) 253-5645
 DESIGNED BY: HNTB CORPORATION (703) 884-9900

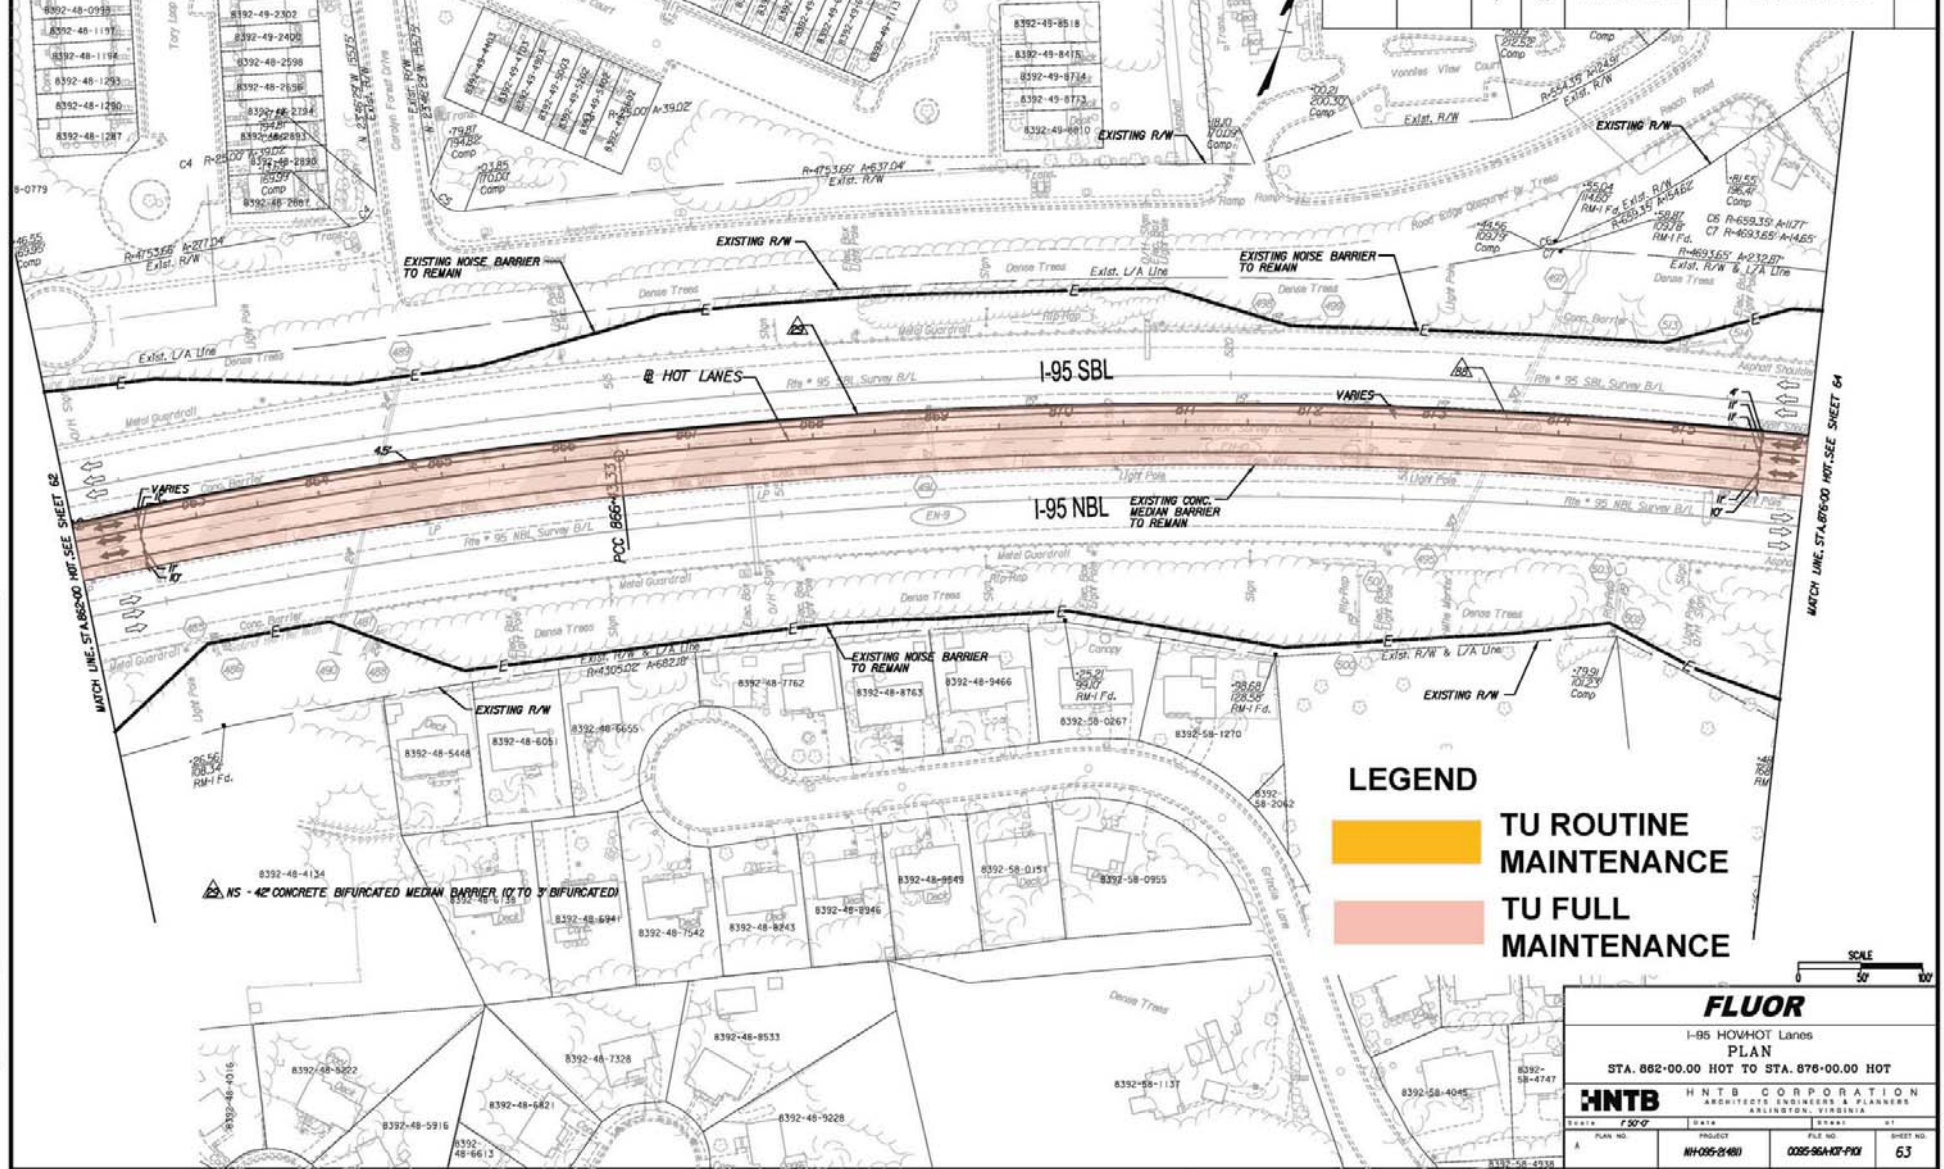

LEGEND

- TU ROUTINE MAINTENANCE
- TU FULL MAINTENANCE


Rev.	Description

SCALE
0 50' 100'


FLUOR
 I-95 HOV/HOT Lanes
 PLAN
 STA. 862+00.00 HOT TO STA. 876+00.00 HOT

HNTB HNTB CORPORATION
 ARCHITECTS, ENGINEERS & PLANNERS
 ARLINGTON, VIRGINIA

SCALE	1"=50'-0"	DATE		DRAWN	
PLAN NO.	NH-095-2(481)	PROJECT	0095-96A-107-PI01	FILE NO.	
					SHEET NO. 63

REVISION	DATE	ISSUE	STATE	FEDERAL AID PROJECT	ROUTE	STATE PROJECT	SHEET NO.
			VA	NH-095-2(481)	95	0095-96A-107-PI01	64


PROJECT MANAGER: CHADLER, DOUG-PC - HNTB, CORP. - (703) 253-2937
 SURVEYED BY: RICHARD ZIEMAS - BURGESS & NIELSEN - (703) 431-8328
 DESIGN SUPERVISED BY: THOMAS CLEMENS, PC - HNTB, CORP. - (703) 253-2645
 DESIGNED BY: HNTB CORPORATION - (703) 884-9000

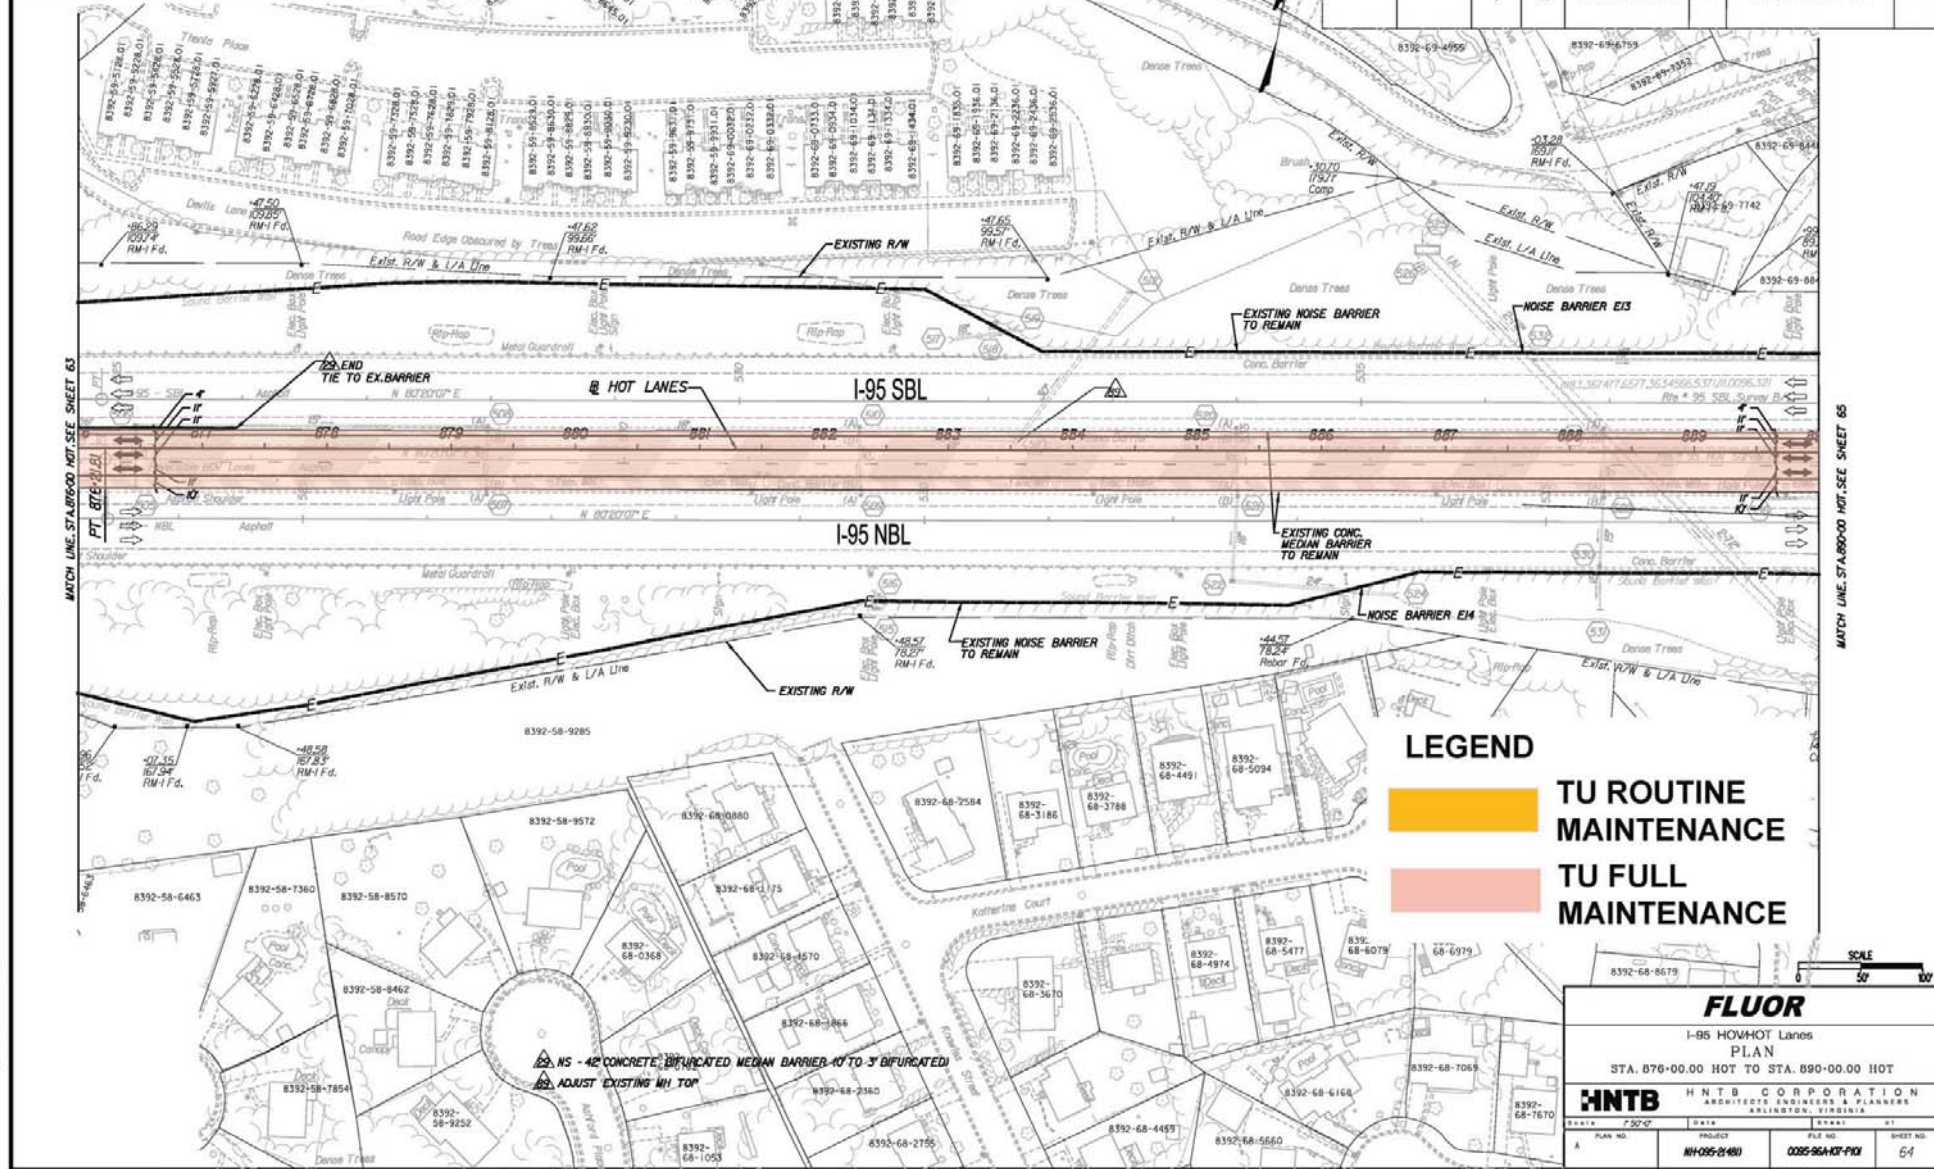

Rev.	Date	Description

REVISION	DATE	PKA REGION	STATE	FEDERAL AID PROJECT	PROFE	STATE PROJECT	SHEET NO.
		3	VA	NH-095-2(481)	95	0095-96A-107-PI01	65

PROJECT MANAGER CHARLIE DOOLE, P.E. - HNTB CORP. - (703) 253-5937
 SURVEYED BY RICHARD ZIEMAS, S. BURGESS & INGLE, INC. - (703) 431-5325
 DESIGN SUPERVISED BY THOMAS ELEMORE, P.E. - HNTB CORP. - (703) 253-5845
 DESIGNED BY HNTB CORPORATION (703) 824-9000

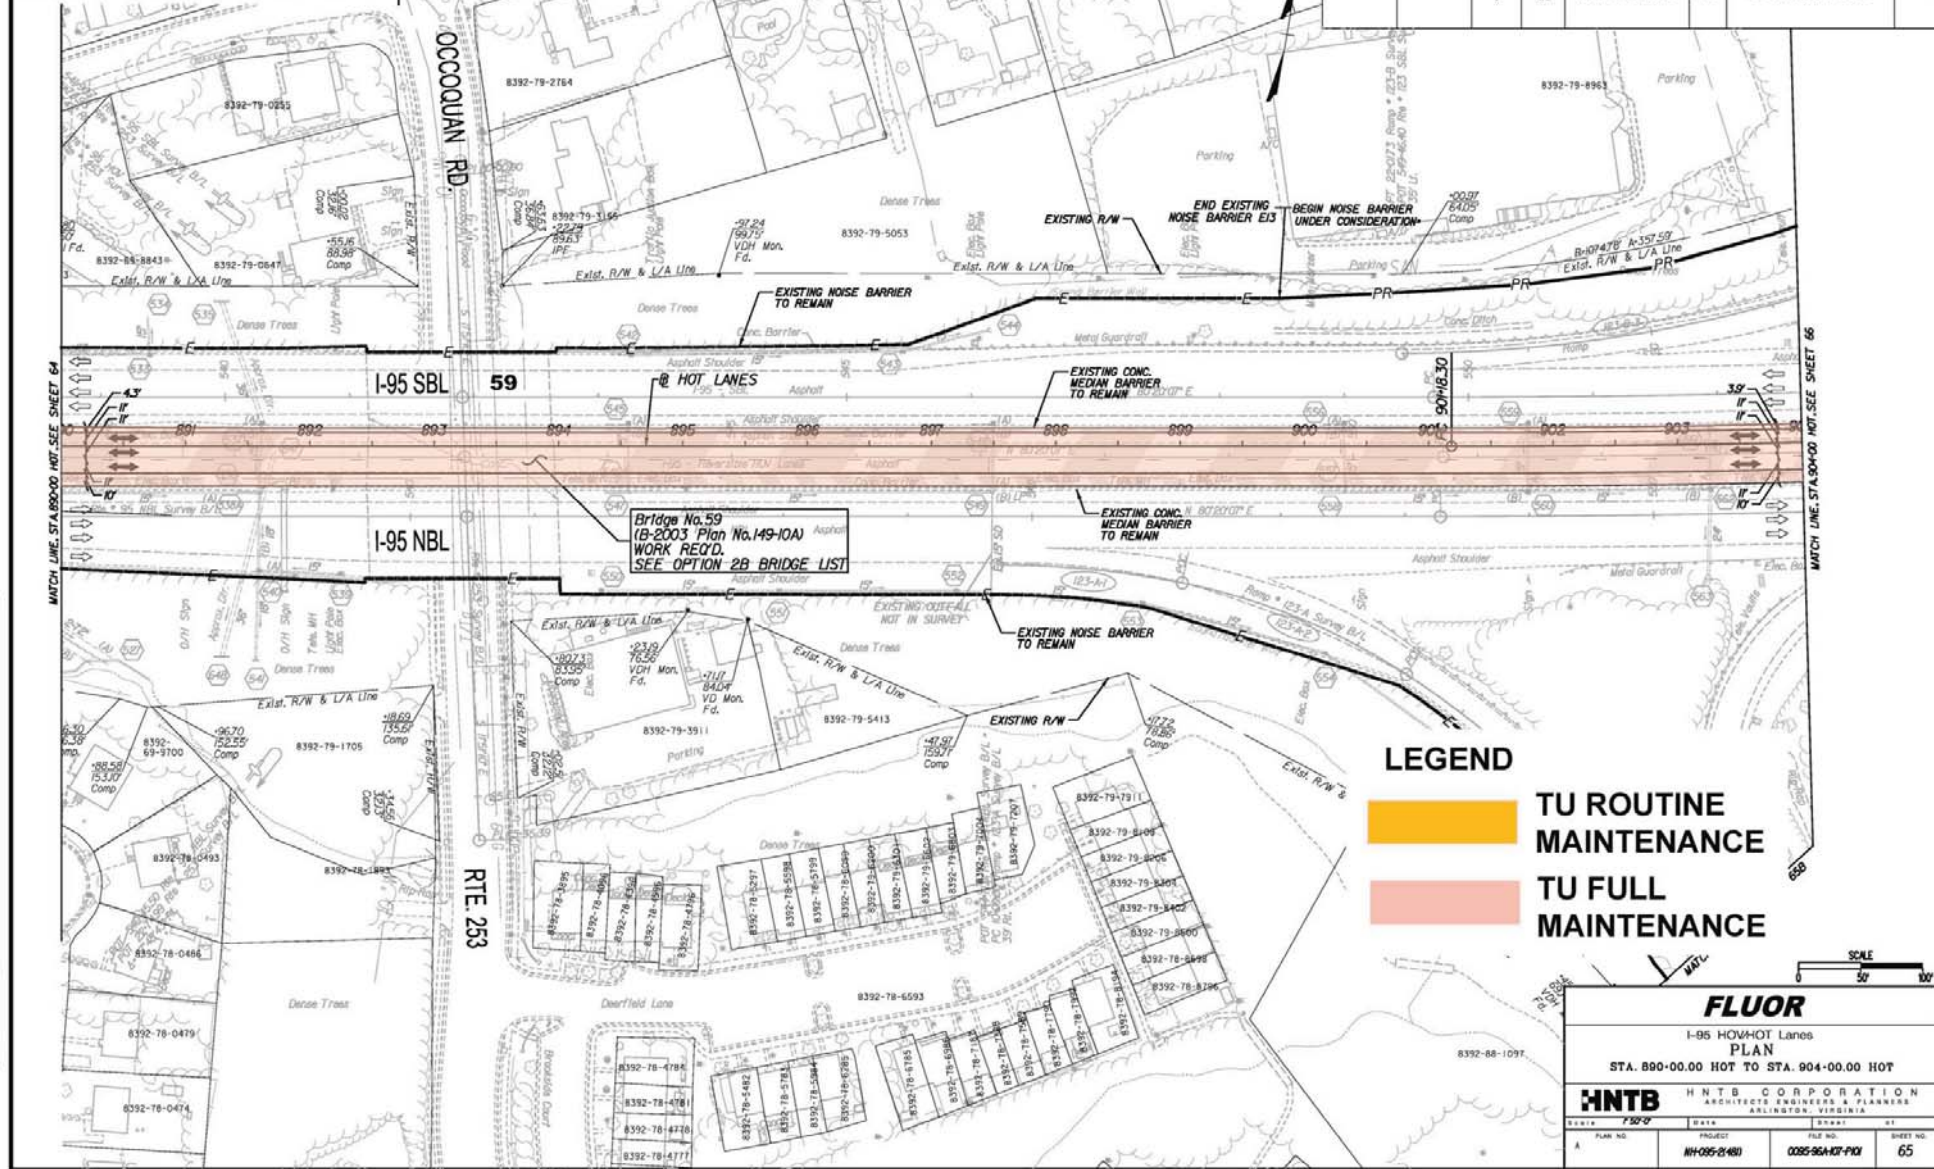

Rev.	Date	Description

LEGEND

TU ROUTINE MAINTENANCE

TU FULL MAINTENANCE

MATCH LINE STA. 904+00 NOT SEE SHEET 66

SCALE
0" = 50' = 100'

FLUOR


I-95 HOV-HOT Lanes
PLAN
STA. 890+00.00 HOT TO STA. 904+00.00 HOT

HNTB HNTB CORPORATION
ARCHITECTS, ENGINEERS & PLANNERS
ARLINGTON, VIRGINIA

PLAN NO.	PROJECT	FILE NO.	SHEET NO.
A	NH-095-2(481)	0095-96A-107-PI01	65

PROJECT MANAGER CHARLIE DOOLEY, PE - HNTB, CORP. - (703) 253-9937
 SURVEYED BY RICHARD ZIEHS - BURNESS & INGLE - (703) 431-5125
 DESIGN SUPERVISED BY EDWARD ELLIOTT, PE - HNTB, CORP. - (703) 253-5815
 DESIGNED BY HNTB CORPORATION (703) 884-9000

REVISION	DATE	FEDERAL AID PROJECT	STATE PROJECT	FEDERAL AID PROJECT	STATE PROJECT	SHEET NO.	
		3	VA	NH-095-2(481)	95	0095-96A-107-P101	66

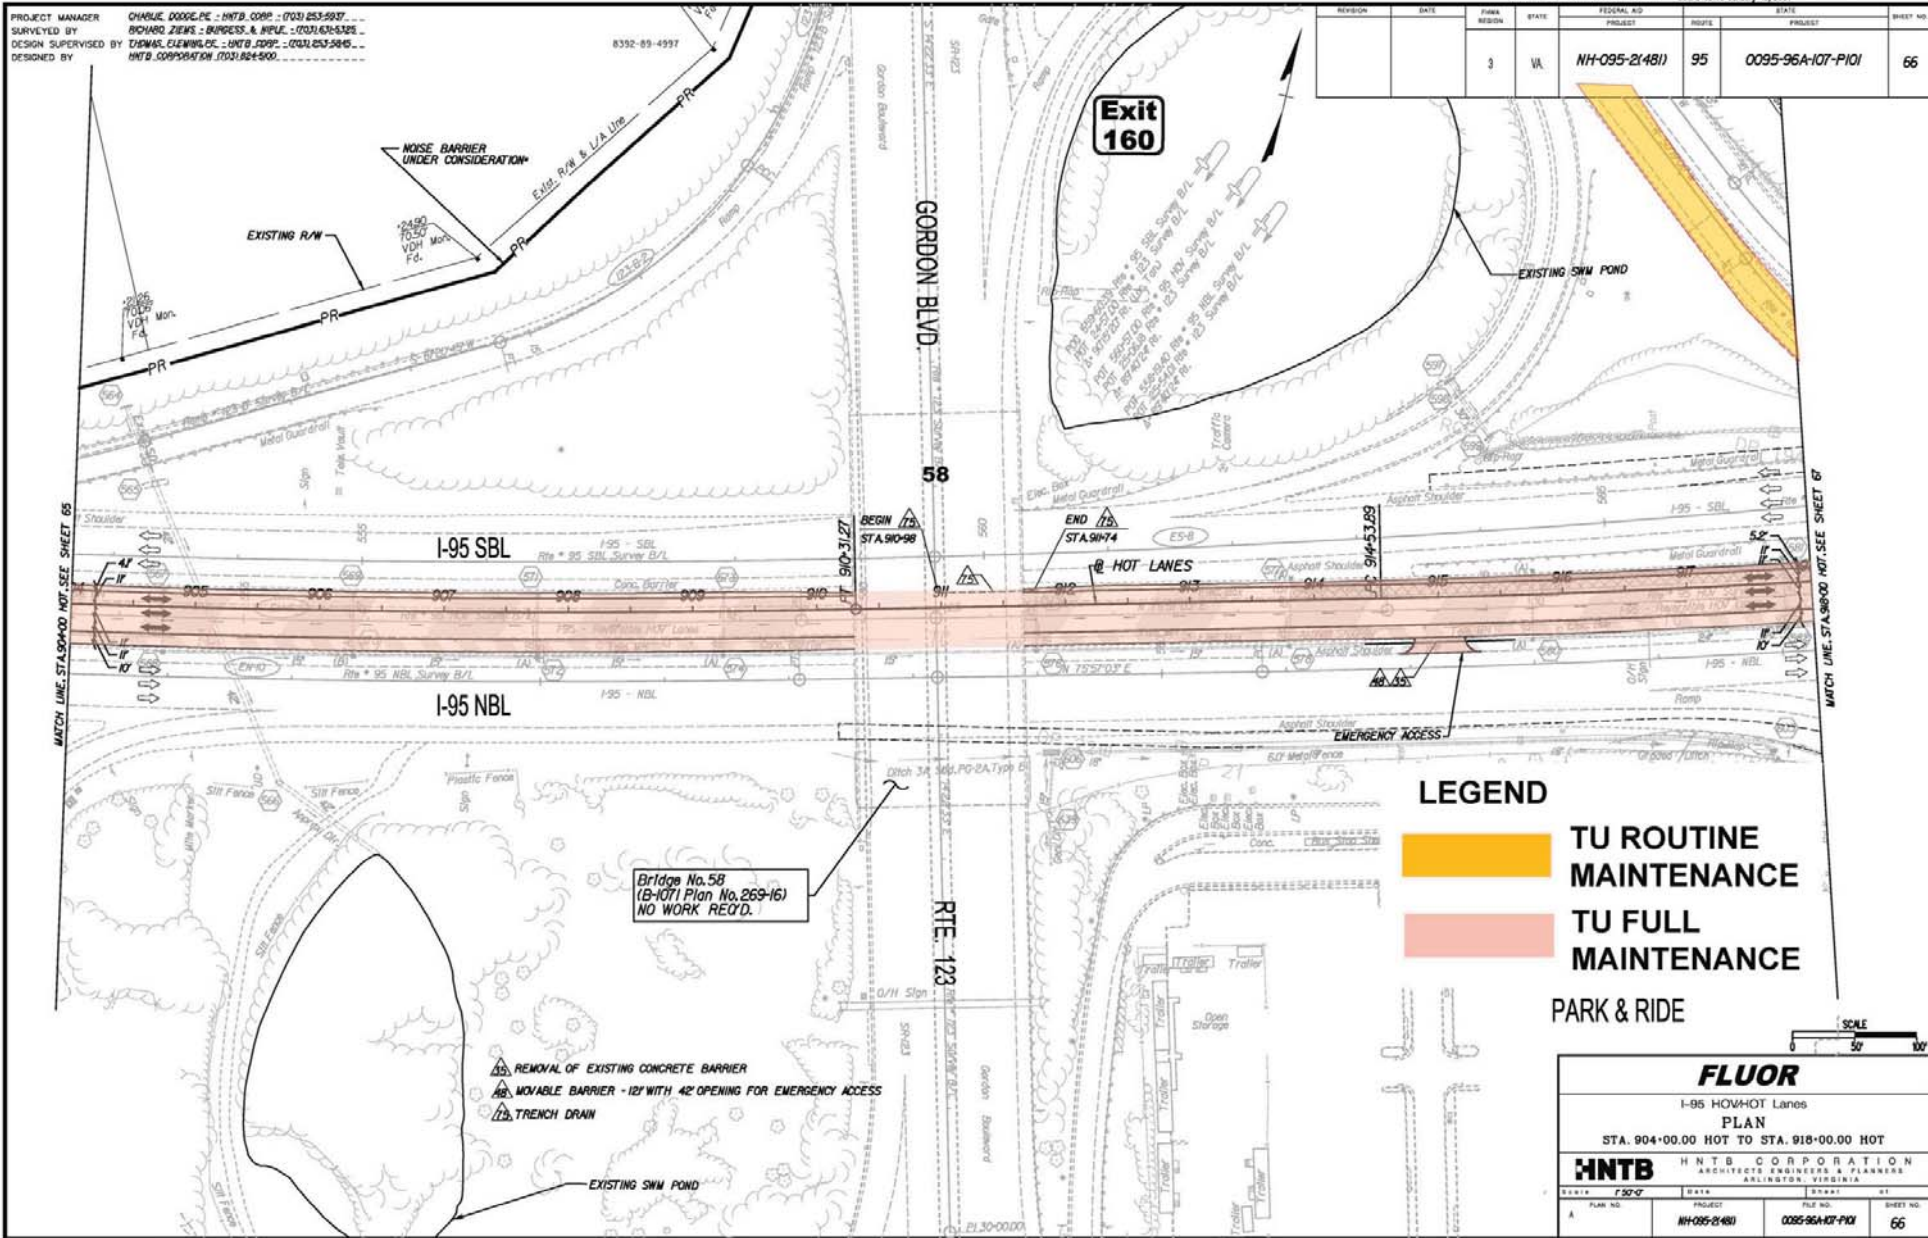

LEGEND

- TU ROUTINE MAINTENANCE
- TU FULL MAINTENANCE
- PARK & RIDE


FLUOR			
I-95 HOV-3 HOT Lanes			
PLAN			
STA. 904+00.00 HOT TO STA. 918+00.00 HOT			
HNTB		HNTB CORPORATION	
ARCHITECTS ENGINEERS & PLANNERS		ARLINGTON, VIRGINIA	
SCALE	DATE	DRAWN BY	CHECKED BY
1"=50'-0"			
PLAN NO.	PROJECT	FILE NO.	SHEET NO.
A	NH-095-2(481)	0095-96A-107-P101	66

Rev.	Date	Description

LIMITED ACCESS HIGHWAY By Resolution of Commonwealth Transportation Board dated January 18, 2001

REVISION	DATE	FHWA REGION	STATE	FEDERAL AID PROJECT	STATE PROJECT	SHEET NO.
		3	VA	NH-095-2(481)	0095-96A-107-PI01	66C

PROJECT MANAGER: CHARLIE DODGE, PE - HNTB CORP. - (703) 253-9937
 SURVEYED BY: RICHARD ZIEGLER, SURVEY & MAPPING - (703) 431-6328
 DESIGN SUPERVISED BY: EDWARD ELLIOTT, PE - HNTB CORP. - (703) 253-5815
 DESIGNED BY: HNTB CORPORATION (703) 824-9000

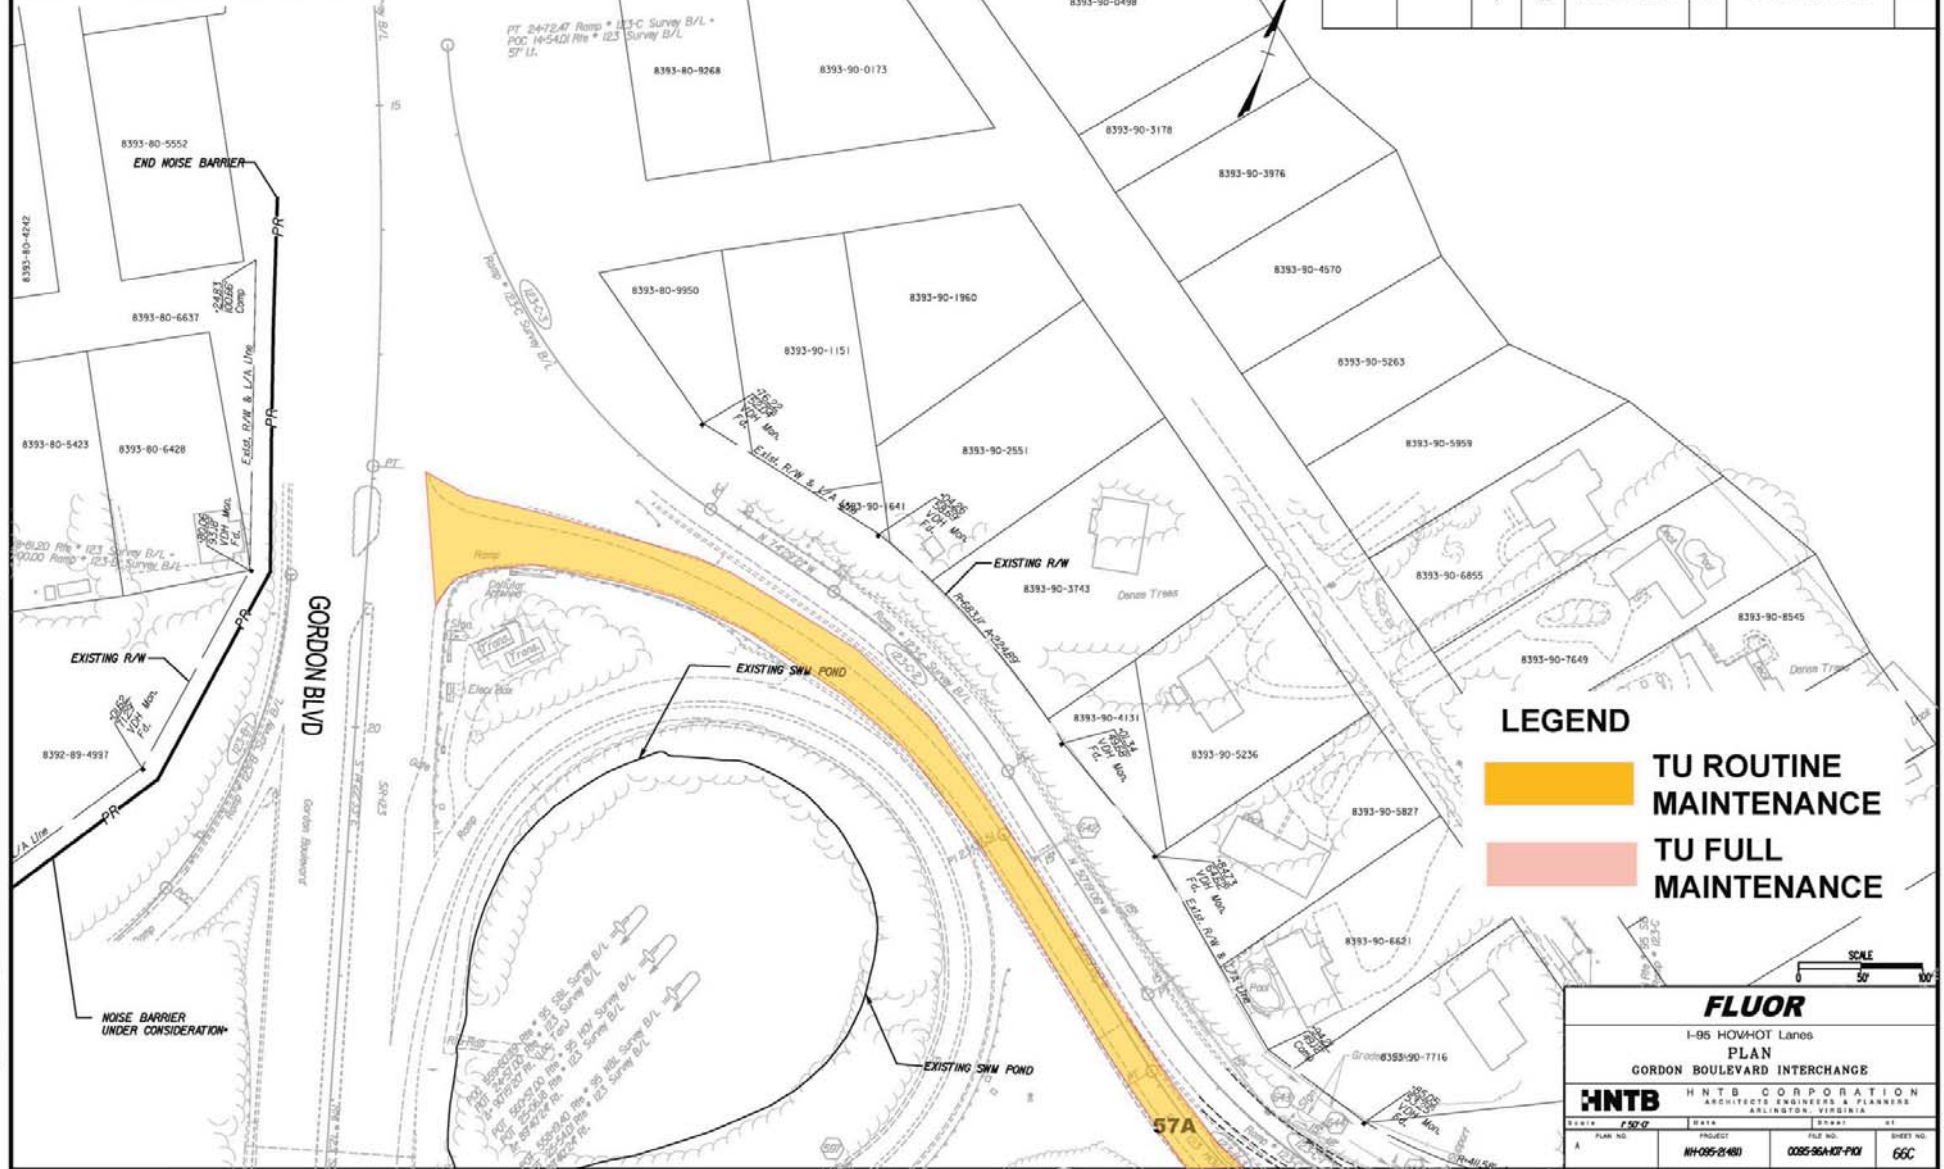

Rev.	Date	Description

LEGEND

TU ROUTINE MAINTENANCE

TU FULL MAINTENANCE




FLUOR
PLAN
 GORDON BOULEVARD INTERCHANGE

HNTB HNTB CORPORATION
 ARCHITECTS, ENGINEERS & PLANNERS
 ARLINGTON, VIRGINIA

DATE: 1/30/07	DRAWN BY:	FILE NO.:	SHEET NO.:
PROJECT: NH-095-2(481)	PROJECT: 0095-96A-107-PI01	PROJECT: 66C	

REVISION	DATE	FHWA REGION	STATE	FEDERAL AID PROJECT	ROUTE	STATE PROJECT	SHEET NO.
		3	VA	NH-095-2(481)	95	0095-96A-107-PI01	67

PROJECT MANAGER: CHARLIE DODD, P.E. - HNTB CORP. - (703) 253-9937
 SURVEYED BY: RICHARD ZIEGLER & JIMMIE L. HUNTER - (703) 431-8328
 DESIGN SUPERVISED BY: THOMAS ELLIOTT, P.E. - HNTB CORP. - (703) 253-9845
 DESIGNED BY: HNTB CORPORATION (703) 884-9000

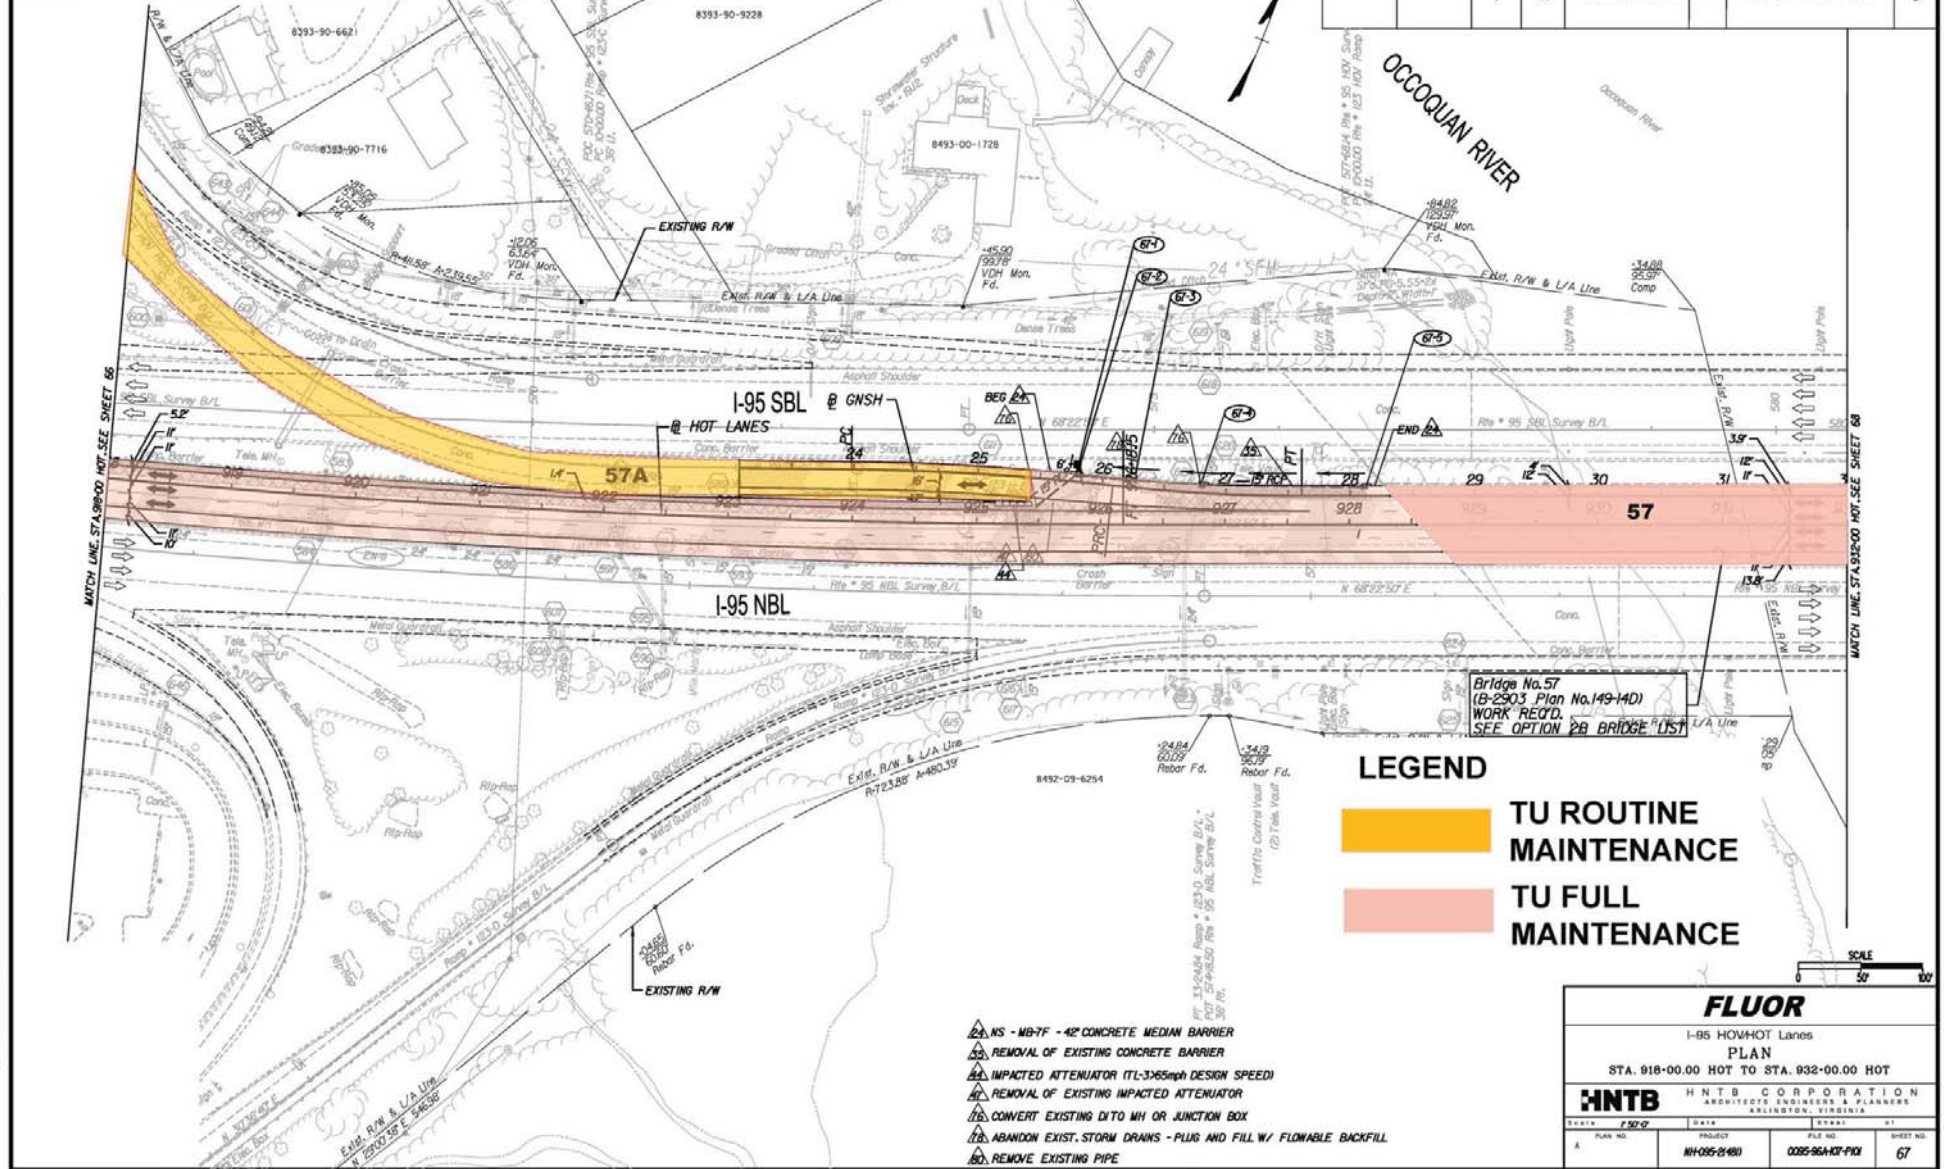

Rev.	Date	Description


FLUOR
 I-95 HOV/HOT Lanes
 PLAN
 STA. 918+00.00 HOT TO STA. 932+00.00 HOT

HNTB HNTB CORPORATION
 ARCHITECTS, ENGINEERS & PLANNERS
 ARLINGTON, VIRGINIA

DATE: 1/30/09	DATE:	DATE:	DATE:
PLAN NO. NH-095-2(481)	PROJECT:	FILE NO. 0095-96A-107-PI01	SHEET NO. 67

PROJECT MANAGER CHARLIE DODD, P.E. - HNTB, CORP. - (703) 253-9937
 SURVEYED BY RICHARD ZIEMAS - BURGESS & NIELSEN - (703) 431-5128
 DESIGN SUPERVISED BY THOMAS ELEMING, P.E. - HNTB, CORP. - (703) 253-9945
 DESIGNED BY HNTB CORPORATION (703) 884-9000

REVISION	DATE	FHWA REGION	STATE	FEDERAL AID PROJECT	ROUTE	STATE PROJECT	SHEET NO.
		3	VA	NH-095-2(481)	95	0095-96A-107-PI01	68

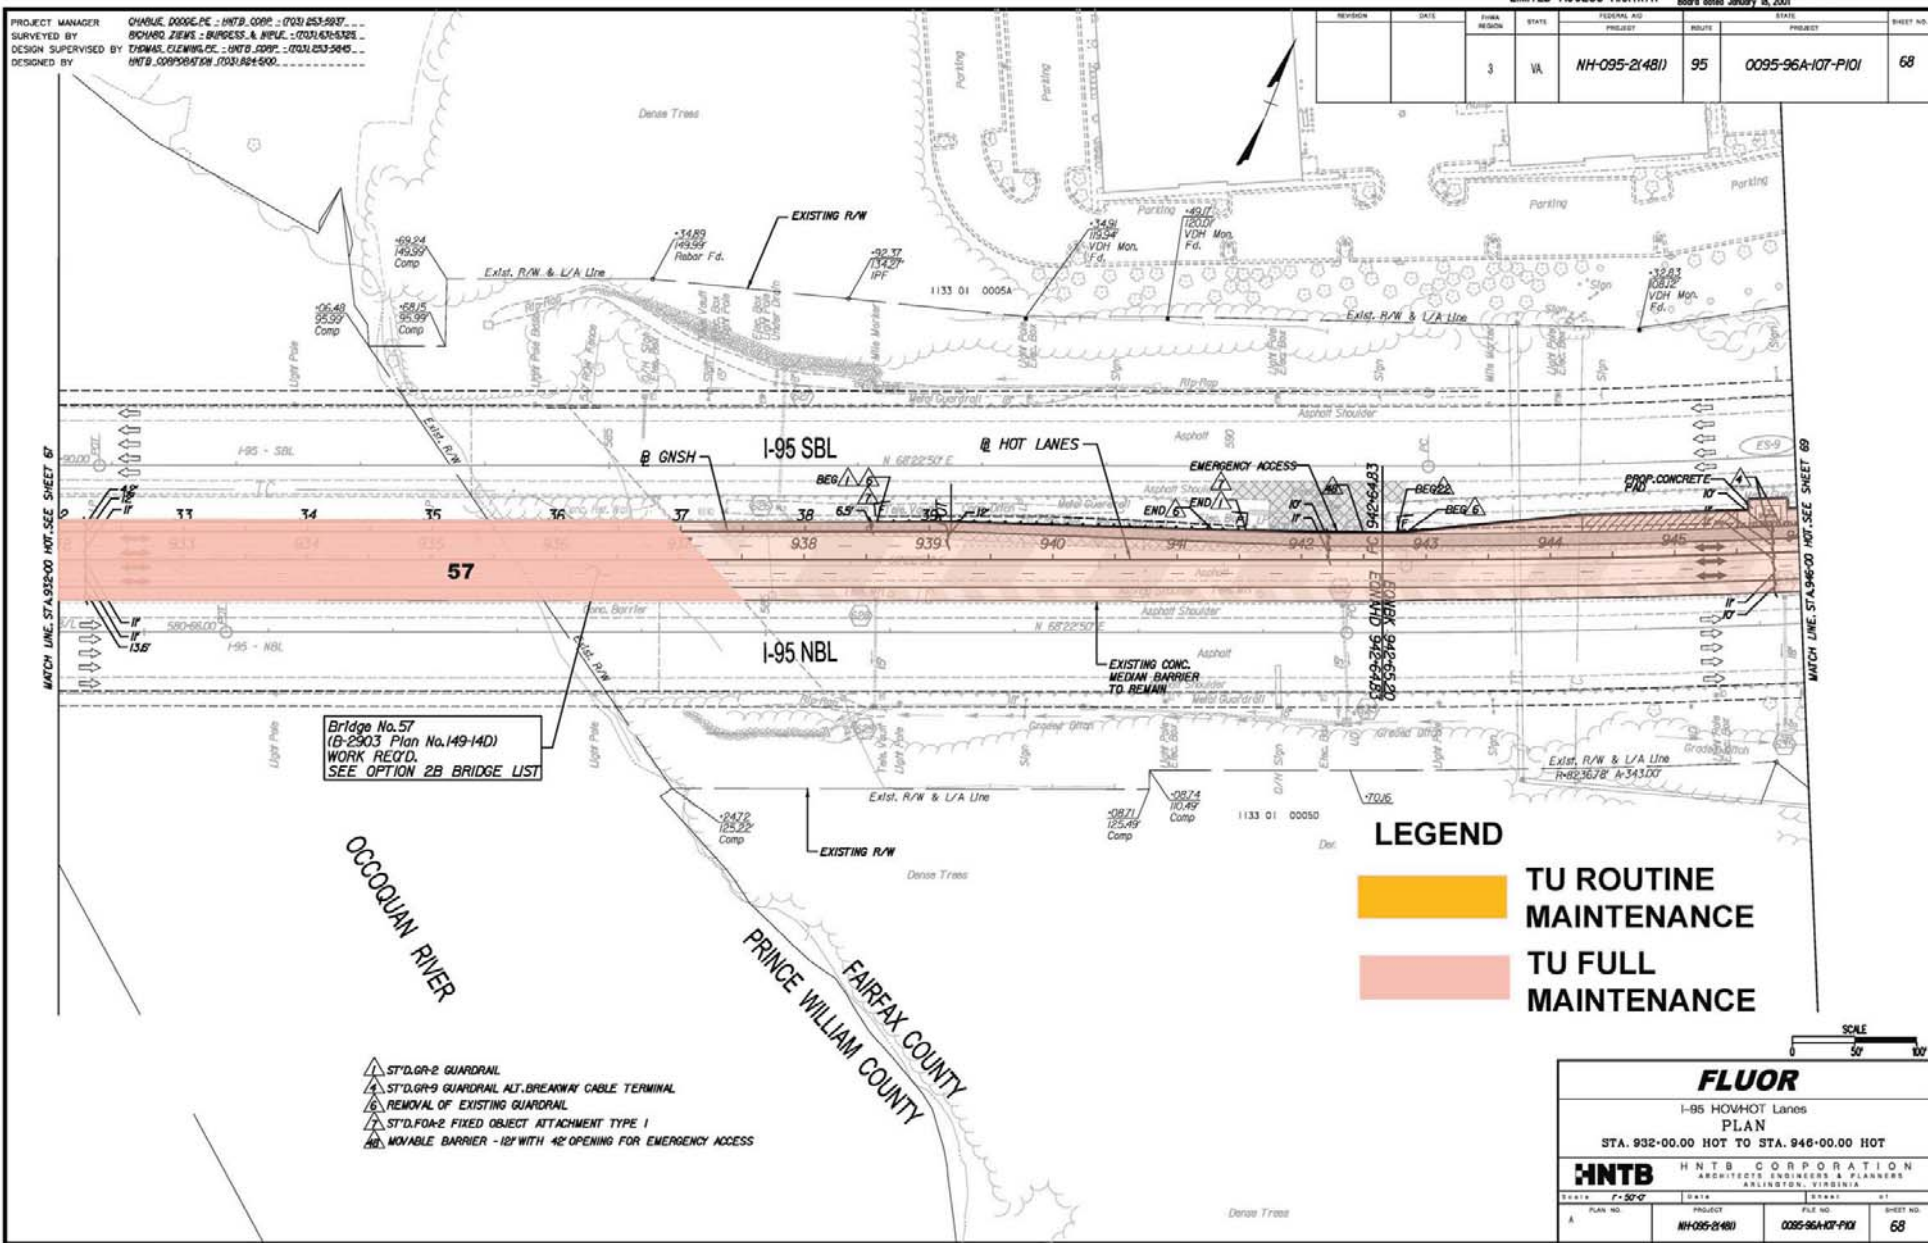

Rev.	Description


FLUOR
 I-95 HOV/HOT Lanes
 PLAN
 STA. 932-00.00 HOT TO STA. 946-00.00 HOT

HNTB HNTB CORPORATION
 ARCHITECTS, ENGINEERS & PLANNERS
 ARLINGTON, VIRGINIA

SCALE	DATE	PROJECT	FILE NO.	SHEET NO.
1"=50'-0"		NH-095-2(481)	0095-96A-107-PI01	68

REVISION	DATE	FHWA REGION	STATE	FEDERAL AID PROJECT	ROUTE	STATE PROJECT	SHEET NO.
		3	VA	NH-095-2(481)	95	0095-96A-107-PI01	71

PROJECT MANAGER CHARLIE DODGE, P.E. - HNTB, CORP. - (703) 253-9937
 SURVEYED BY RICHARD ZIEGLER - BURGESS & NIPLE - (703) 431-5128
 DESIGN SUPERVISED BY THOMAS ELEMING, P.E. - HNTB, CORP. - (703) 253-5645
 DESIGNED BY HNTB CORPORATION (703) 884-9900

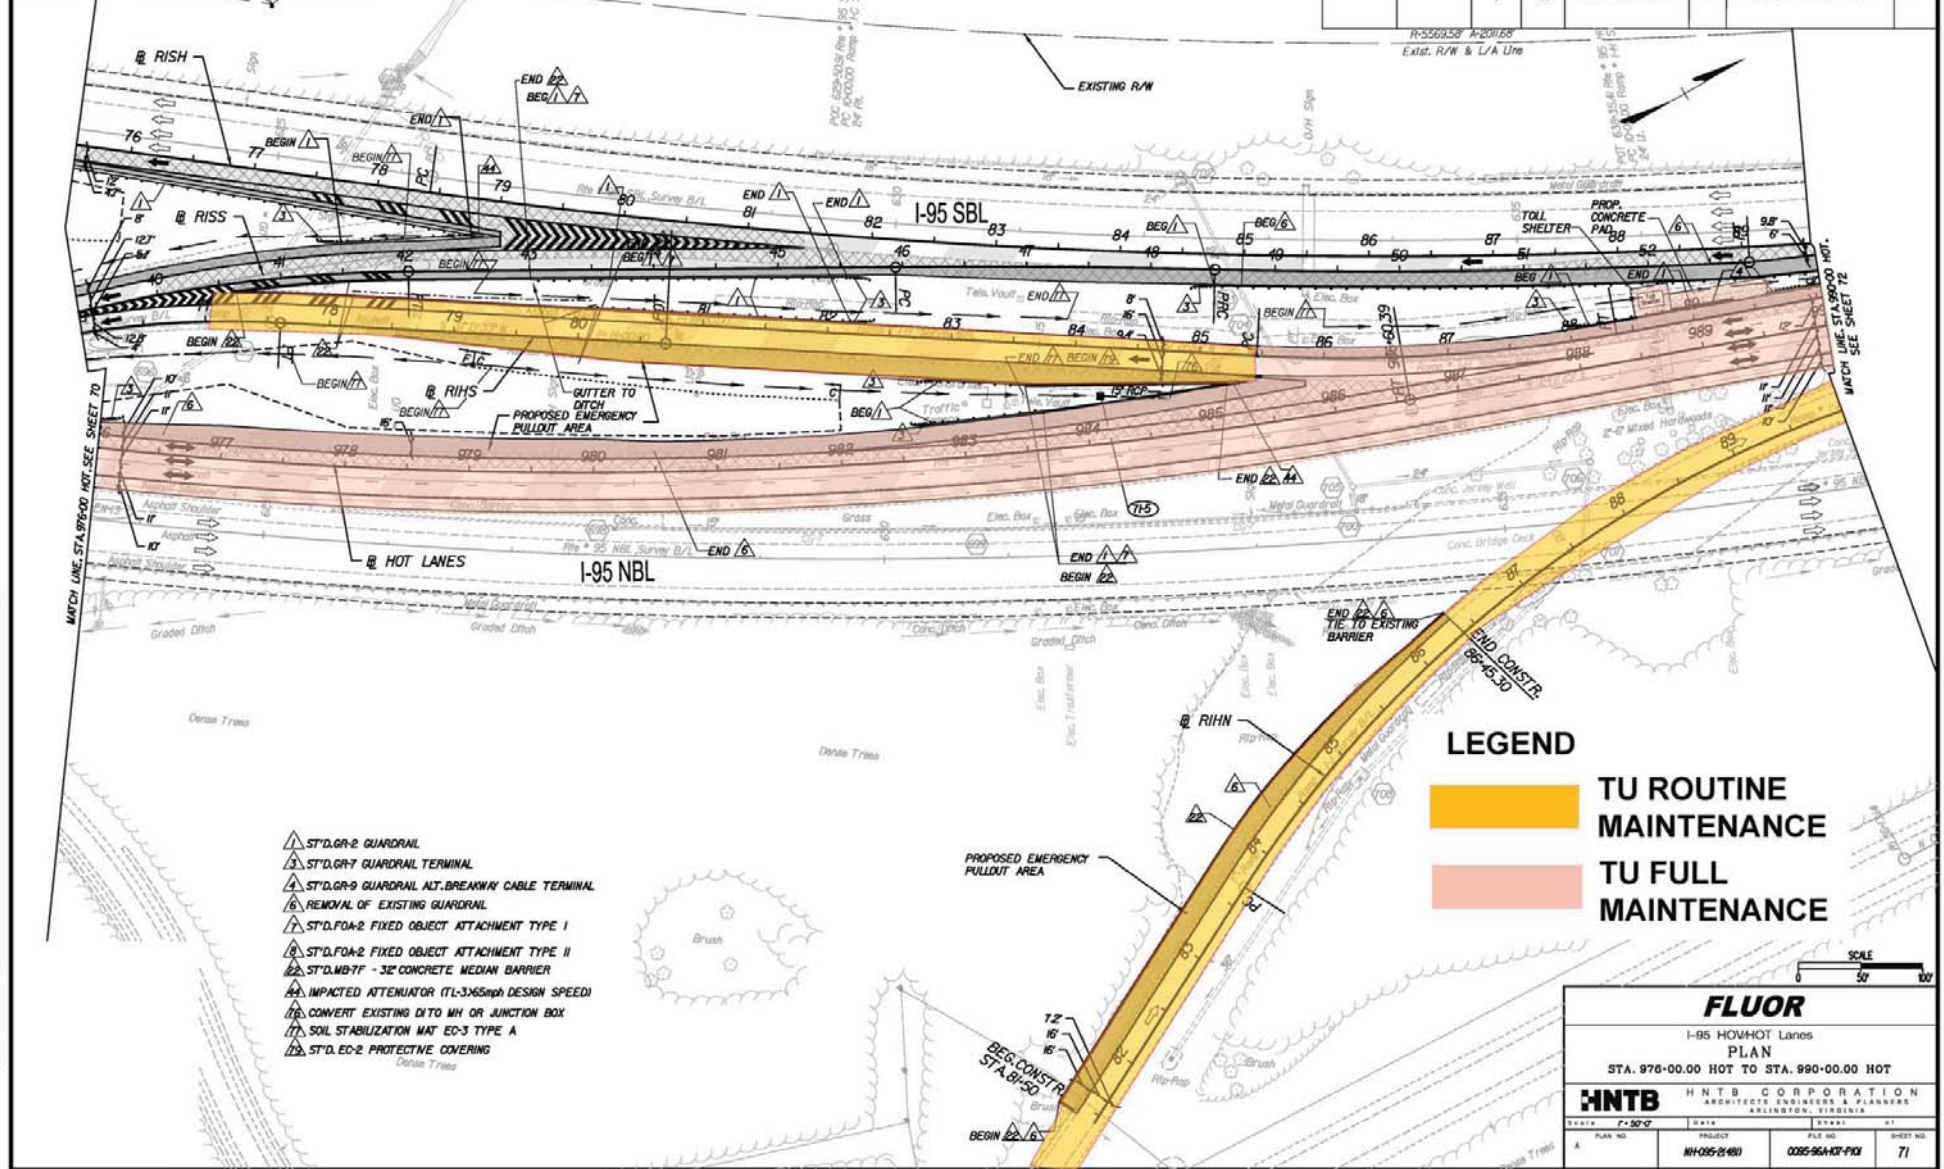

- ▲ ST'D.GR-2 GUARDRAIL
- ▲ ST'D.GR-7 GUARDRAIL TERMINAL
- ▲ ST'D.GR-9 GUARDRAIL INT.BREAKWAY CABLE TERMINAL
- ▲ REMOVAL OF EXISTING GUARDRAIL
- ▲ ST'D.FOA-2 FIXED OBJECT ATTACHMENT TYPE I
- ▲ ST'D.FOA-2 FIXED OBJECT ATTACHMENT TYPE II
- ▲ ST'D.MB-7F - 32" CONCRETE MEDIAN BARRIER
- ▲ IMPACTED ATTENUATOR (TL-3365mph DESIGN SPEED)
- ▲ CONVERT EXISTING DITO MH OR JUNCTION BOX
- ▲ SOIL STABILIZATION MAT EC-3 TYPE A
- ▲ ST'D.EC-2 PROTECTIVE COVERING

LEGEND

- TU ROUTINE MAINTENANCE
- TU FULL MAINTENANCE

FLUOR
 I-95 HOV/HOT Lanes
 PLAN
 STA. 976-00.00 HOT TO STA. 990-00.00 HOT

HNTB HNTB CORPORATION
 ARCHITECTS ENGINEERS & PLANNERS
 ARLINGTON, VIRGINIA


SCALE	1" = 50'-0"
PLAN NO.	NH-095-2(481)
PROJECT	0095-96A-107-PI01
FILE NO.	
DATE	
DRAWN BY	
CHECKED BY	
SHEET NO.	71

Rev.	Date	Description

LIMITED ACCESS HIGHWAY By Resolution of Commonwealth Transportation Board dated January 18, 2001

REVISION	DATE	AREA	STATE	FEDERAL AID	PROJECT	STATE	PROJECT	SHEET NO.
3		VA		NH-095-2(481)	95	0095-96A-107-PI01		72

PROJECT MANAGER CHARLIE DODD, P.E. - HNTB, CORP. - (703) 253-5937
 SURVEYED BY RICHARD ZIEHS - BURNESS & HUBLE - (703) 431-5125
 DESIGN SUPERVISED BY EDWARD ELEMWIG, P.E. - HNTB, CORP. - (703) 253-5815
 DESIGNED BY HNTB CORPORATION - (703) 253-5900

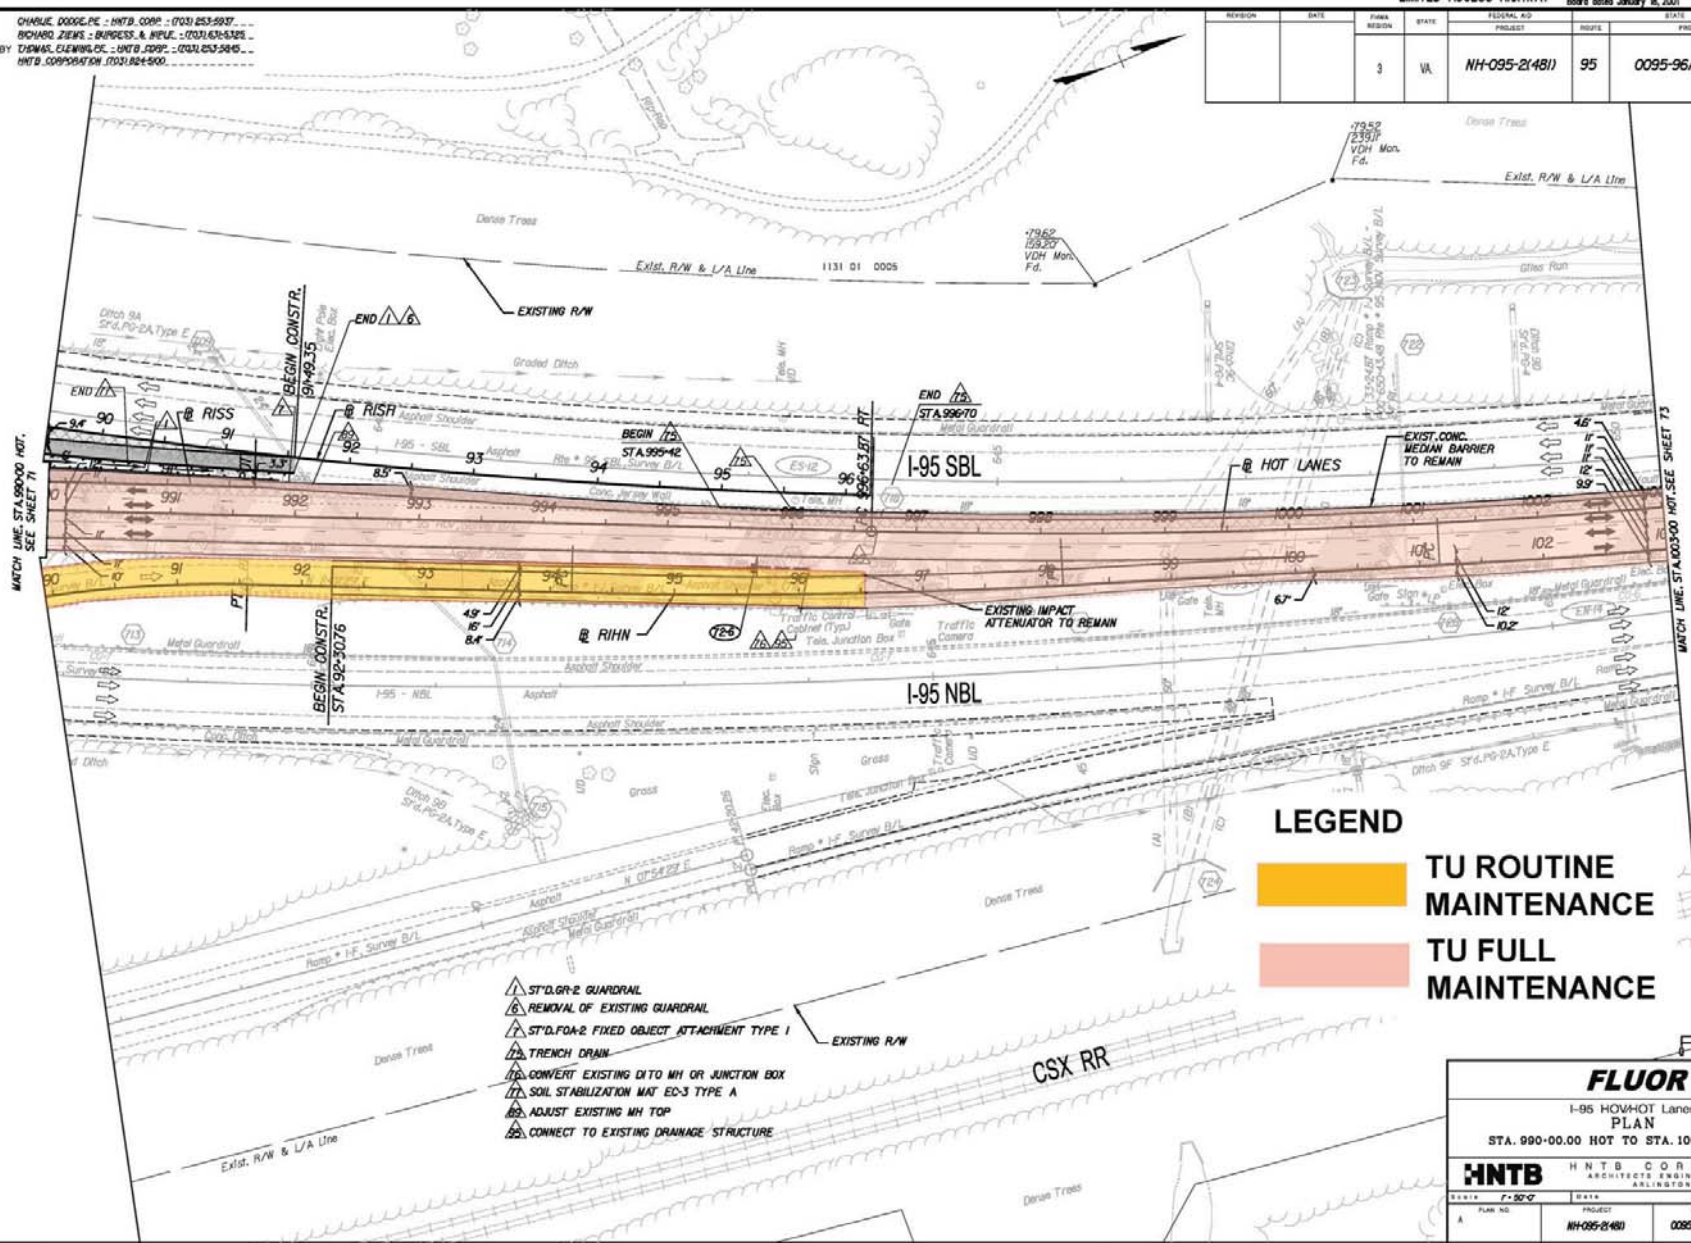

LEGEND

- TU ROUTINE MAINTENANCE
- TU FULL MAINTENANCE

- ▲ ST'D.GR-2 GUARDRAIL
- ⊖ REMOVAL OF EXISTING GUARDRAIL
- ▲ ST'D.FOA-2 FIXED OBJECT ATTACHMENT TYPE 1
- ▲ TRENCH DRAIN
- ▲ CONVERT EXISTING DITCH TO MH OR JUNCTION BOX
- ▲ SOIL STABILIZATION MAT EC-3 TYPE A
- ▲ ADJUST EXISTING MH TOP
- ▲ CONNECT TO EXISTING DRAINAGE STRUCTURE

Rev.	Date	Description

SCALE
 50' = 1" = 100'

FLUOR
 I-95 HOV-HOT Lanes
 PLAN
 STA. 990+00.00 HOT TO STA. 1003+00.00 HOT


HNTB HNTB CORPORATION
 ARCHITECTS, ENGINEERS & PLANNERS
 ARLINGTON, VIRGINIA

SCALE	DATE	DRAWN	BY
A	PLAN NO. NH-095-2(481)	PROJECT FILE NO. 0095-96A-107-PI01	SHEET NO. 72

LIMITED ACCESS HIGHWAY By Resolution of Commonwealth Transportation Board dated January 18, 2001

REVISION	DATE	PLAN REGION	STATE	FEDERAL AID PROJECT	ROUTE	STATE PROJECT	SHEET NO.
		3	VA	NH-095-2(481)	95	0095-96A-107-P101	73

PROJECT MANAGER CHARLIE DODGE, PE - HNTB, CORP. - (703) 253-5937
 DESIGNED BY HNTB CORPORATION (703) 824-9000

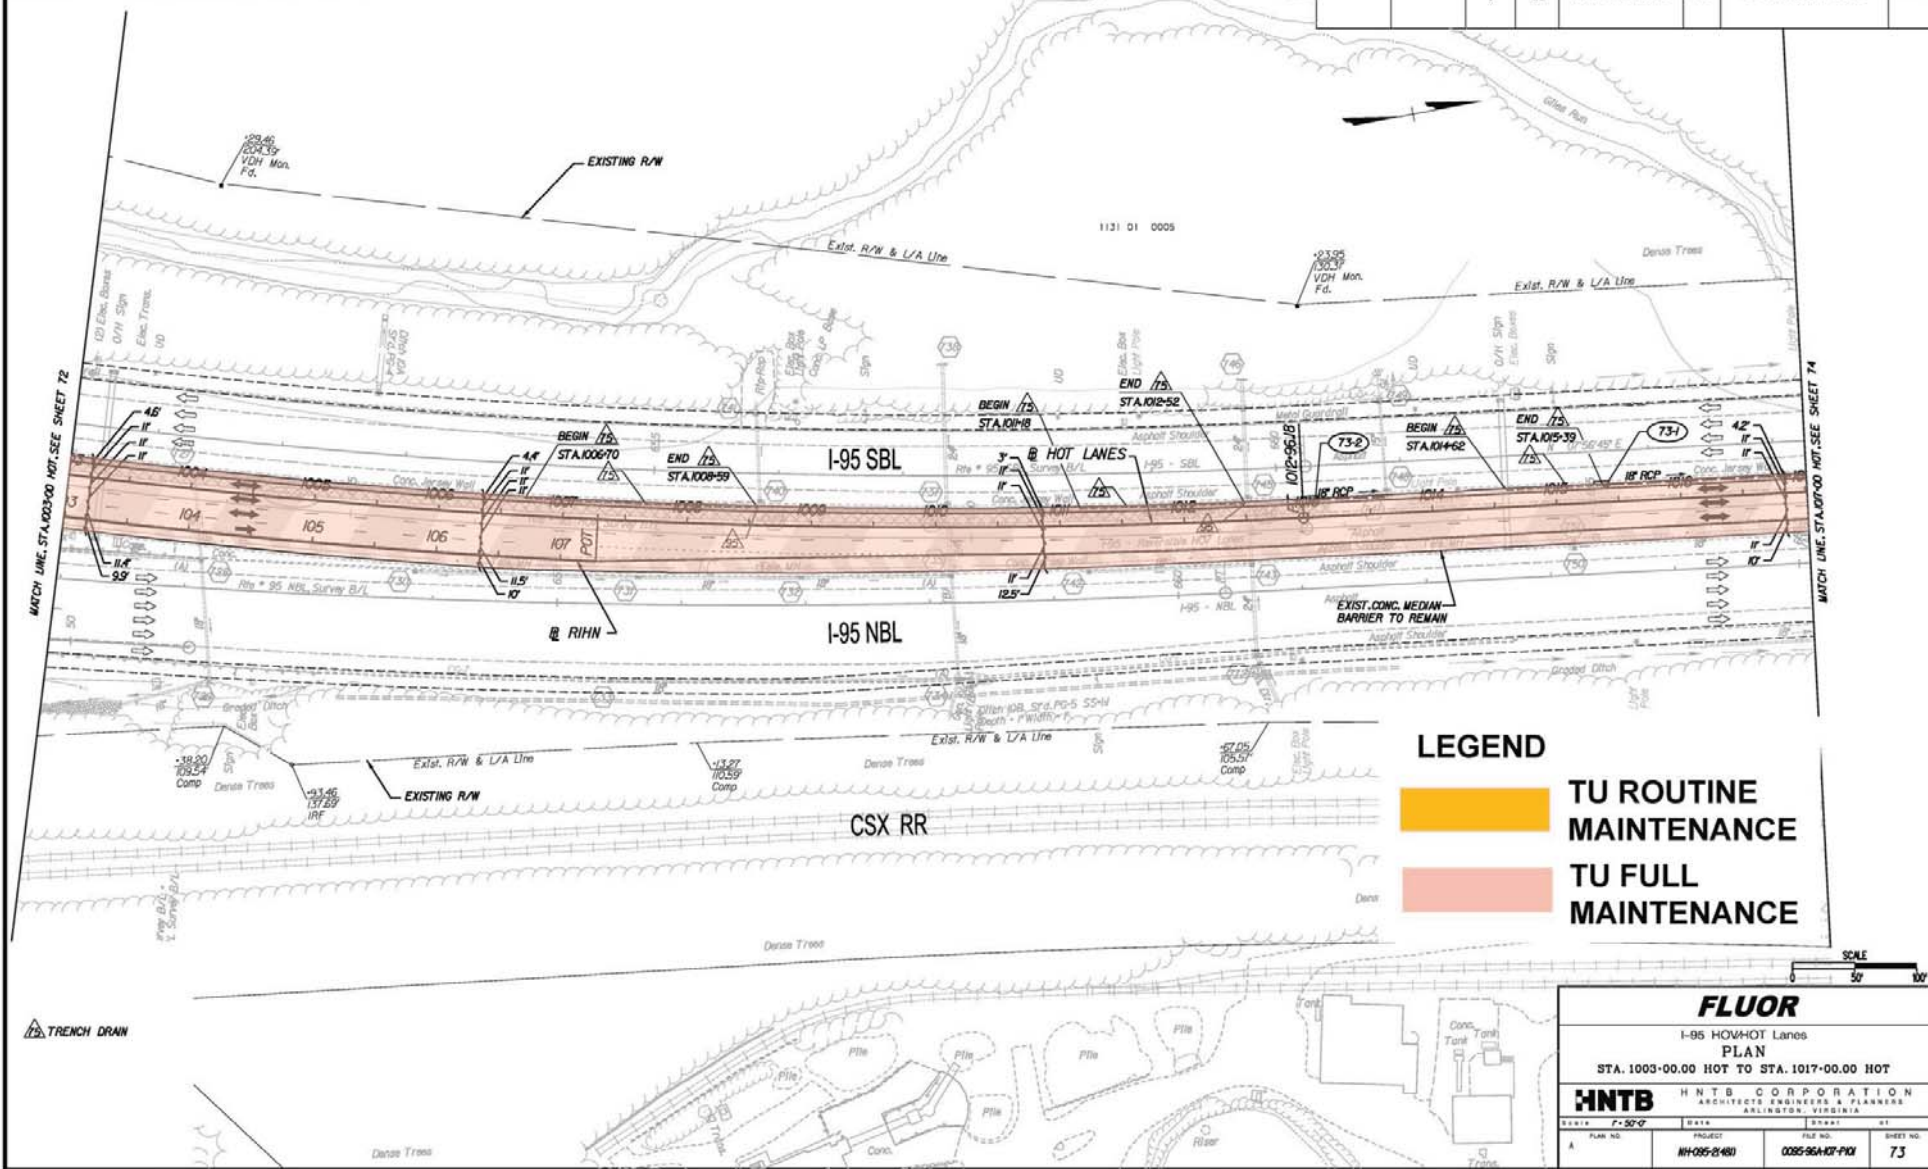

Rev.	Date	Description

FLUOR
 I-95 HOV/HOT Lanes
 PLAN
 STA. 1003+00.00 HOT TO STA. 1017+00.00 HOT


HNTB HNTB CORPORATION
 ARCHITECTS, ENGINEERS & PLANNERS
 ARLINGTON, VIRGINIA

PLAN NO.	PROJECT	FILE NO.	SHEET NO.
NH-095-2(481)	0095-96A-107-P101	73	

LIMITED ACCESS HIGHWAY By Resolution of Commonwealth Transportation Board dated January 18, 2001

REVISION	DATE	FEDERAL AID REGION	STATE	FEDERAL AID PROJECT	ROUTE	STATE PROJECT	SHEET NO.
		3	VA.	NH-095-2(481)	95	0095-96A-107-PI/1	75

 DESIGNED BY: HNTB CORPORATION - (703) 824-9000

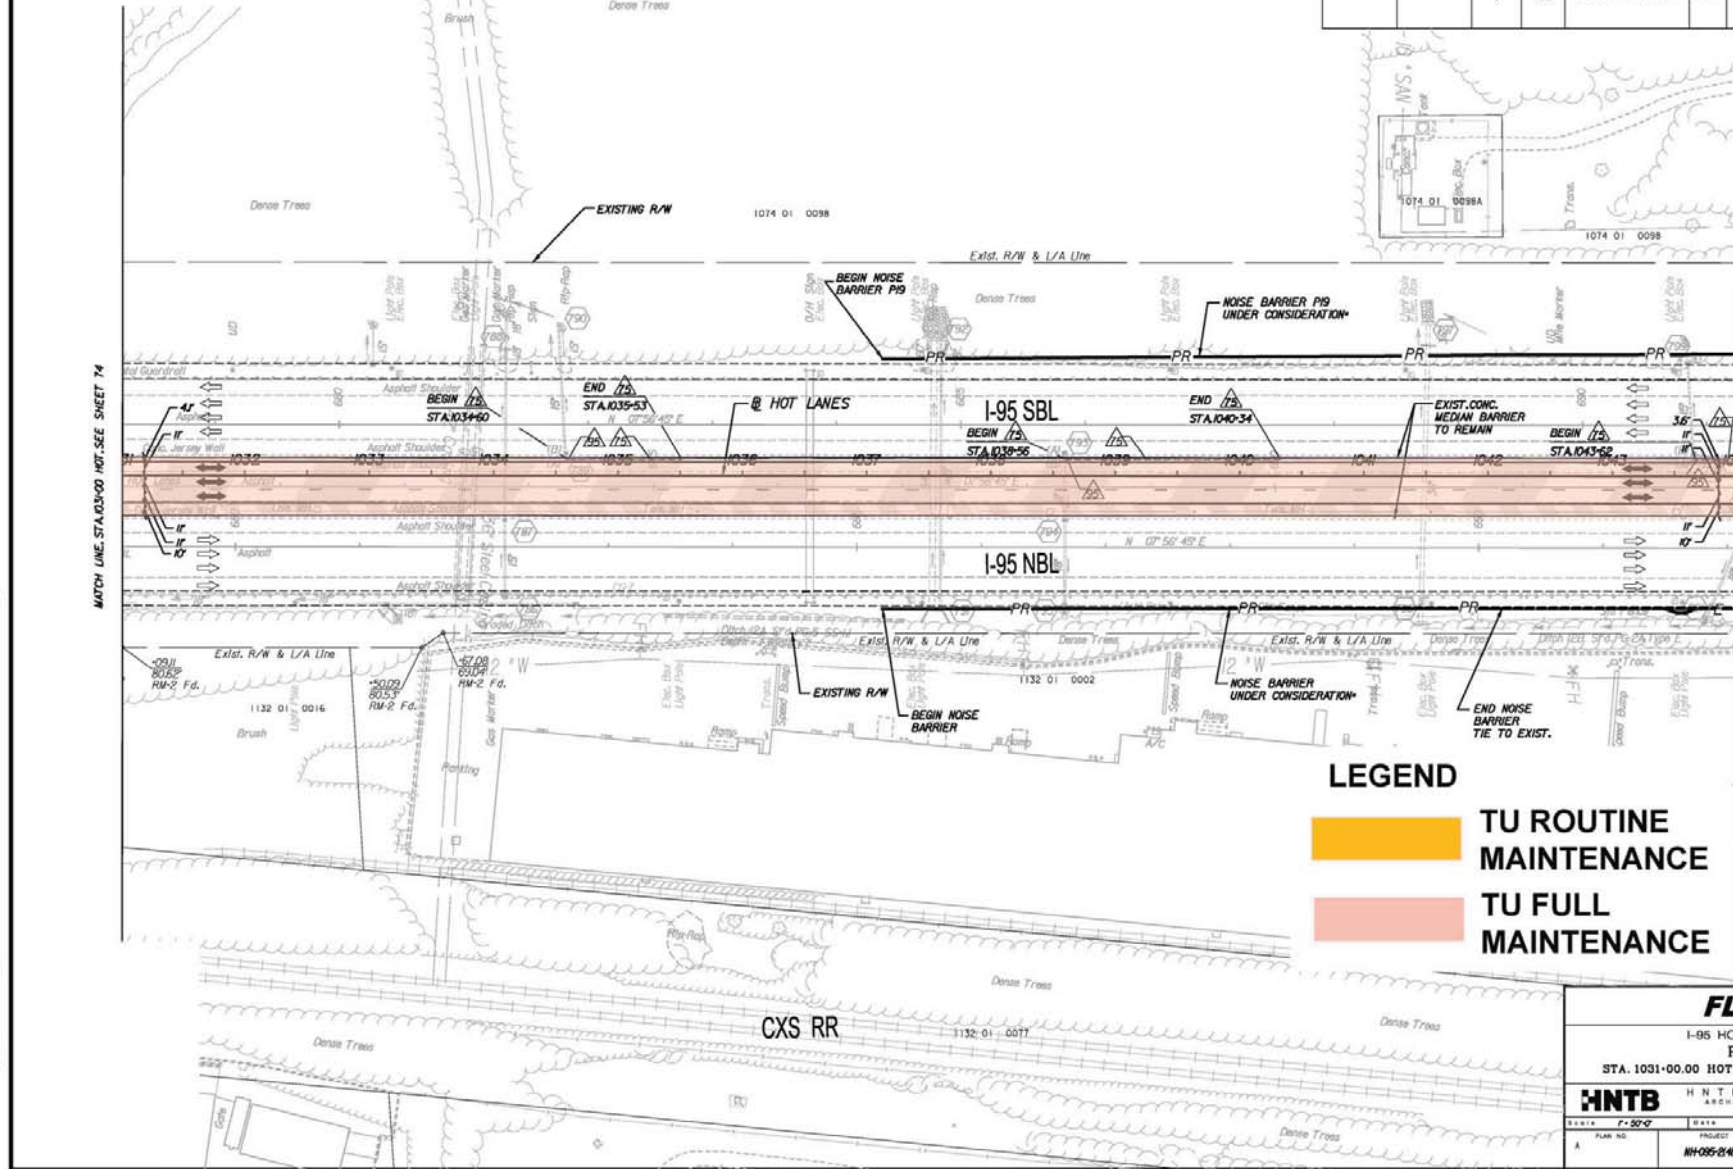


MATCH LINE STA. 1031+00 HOT. SEE SHEET 74

MATCH LINE STA. 1044+00 HOT. SEE SHEET 76


LEGEND

- TU ROUTINE MAINTENANCE
- TU FULL MAINTENANCE

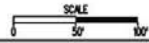

FLUOR			
I-95 HOV-HOT Lanes			
PLAN			
STA. 1031+00.00 HOT TO STA. 1044+00.00 HOT			
HNTB		HNTB CORPORATION	
ARCHITECTS, ENGINEERS & PLANNERS		ARLINGTON, VIRGINIA	
DATE	DATE	DATE	DATE
PLAN NO.	PROJECT	FILE NO.	SHEET NO.
A	NH-095-2(481)	0095-96A-107-PI/1	75

Rev.	Date	Description

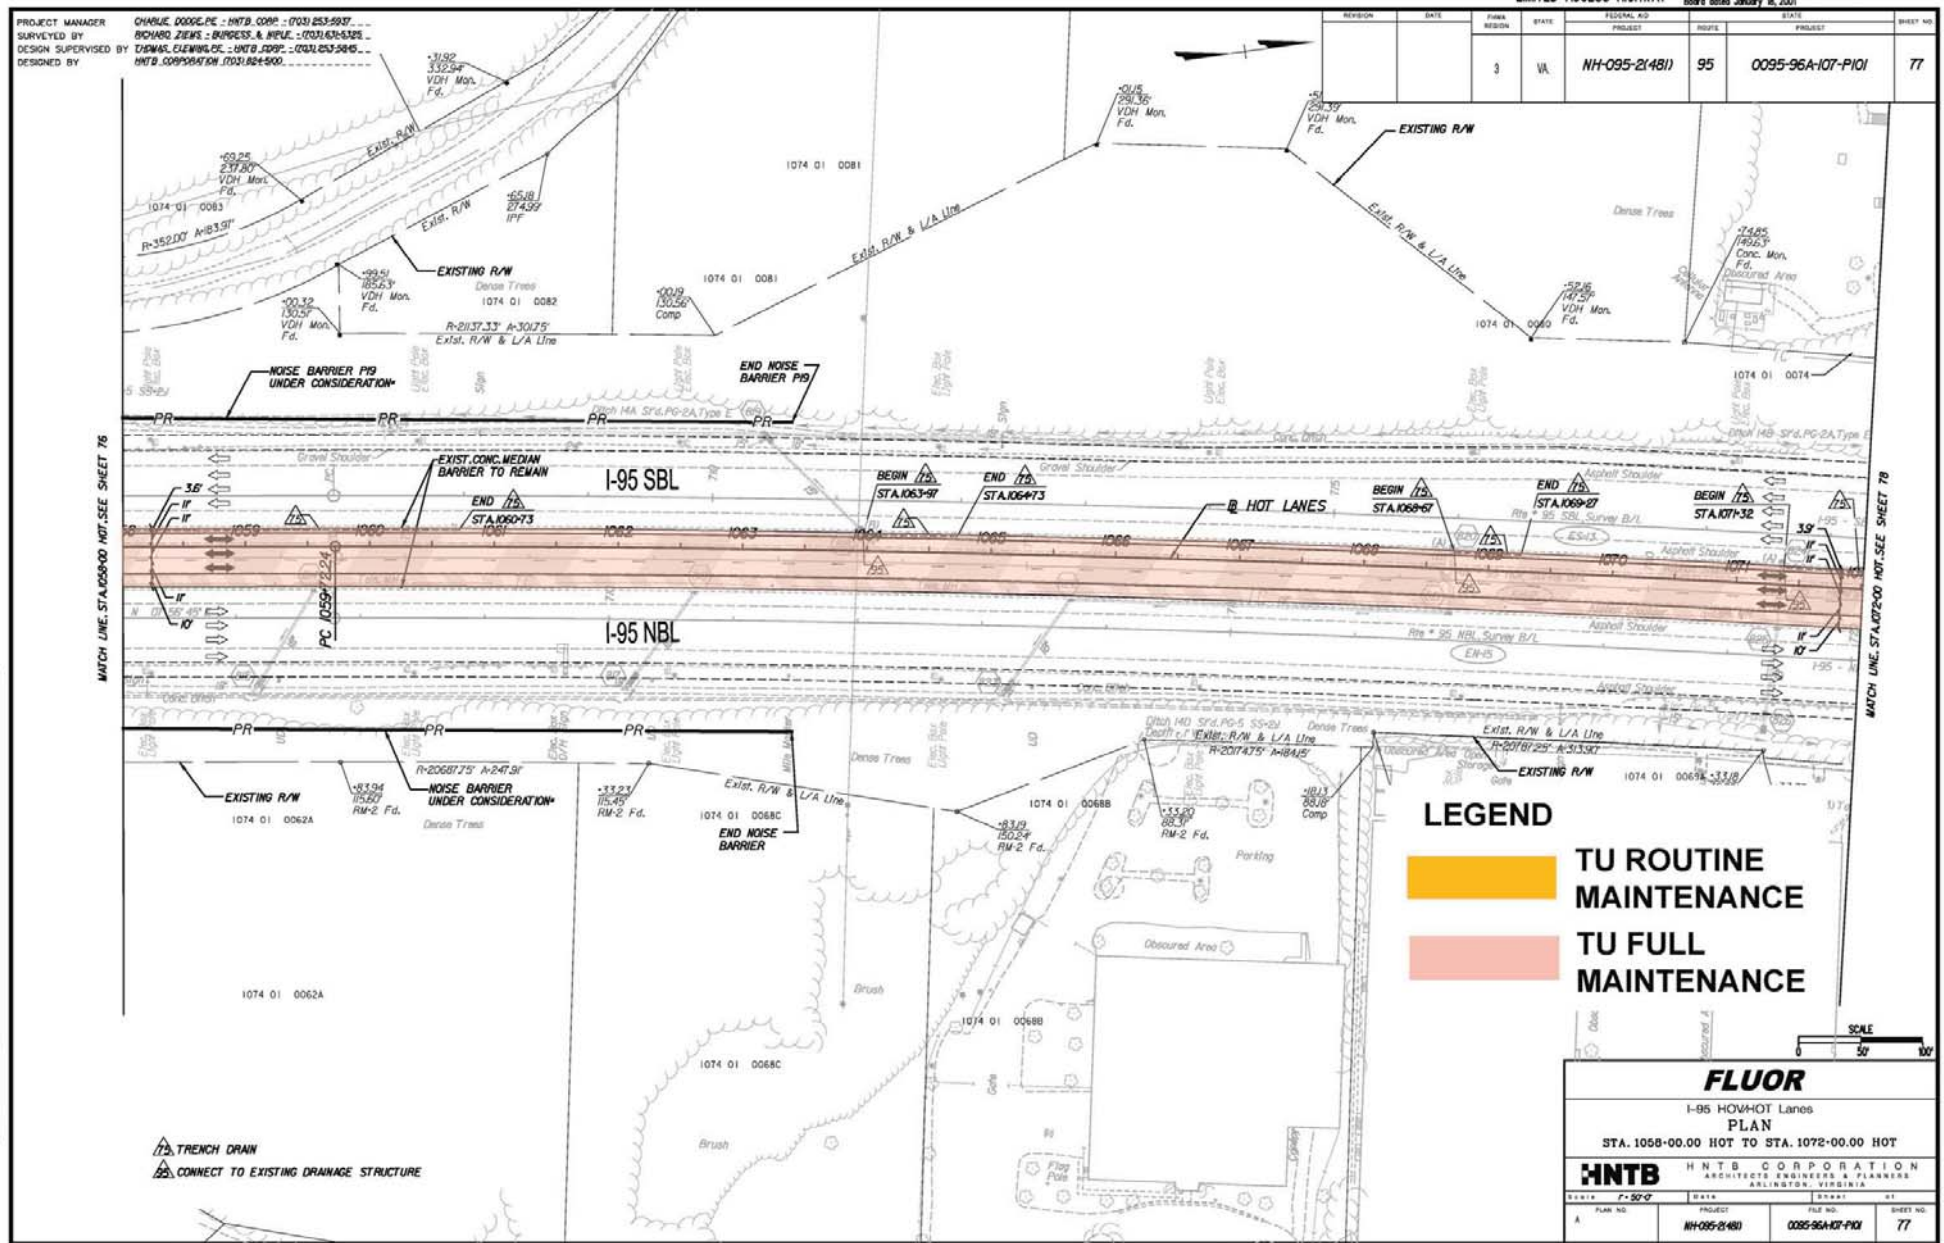

Rev.	Date	Description

PROJECT MANAGER: CHARLIE DODGE, PE - HNTB, CORP. - (703) 253-5937
 DESIGNED BY: HNTB CORPORATION (703) 824-9000


DPH RFE -III Submittal Option 2F Not for Construction 09-09-11

FLUOR			
I-95 HOV-HOT Lanes			
PLAN			
STA. 1058+00.00 HOT TO STA. 1072+00.00 HOT			
HNTB		HNTB CORPORATION	
ARCHITECTS, ENGINEERS & PLANNERS		ARLINGTON, VIRGINIA	
SCALE: 1"=50'-0"	DATE: 09-09-11	DRAWN BY: [blank]	CHECKED BY: [blank]
PLAN NO: NH-095-2(481)	PROJECT: 0095-96A-107-PI-01	FILE NO: [blank]	SHEET NO: 77

LIMITED ACCESS HIGHWAY By Resolution of Commonwealth Transportation Board dated January 18, 2001

REVISION	DATE	PKNA REGION	STATE	FEDERAL AID PROJECT	ROUTE	STATE PROJECT	SHEET NO.
		3	VA	NH-095-2(481)	95	0095-96A-107-PI01	78

PROJECT MANAGER: CHARLIE DODGE, P.E. - HNTB CORP. - (703) 253-5937
 DESIGNED BY: HNTB CORPORATION (703) 824-9000

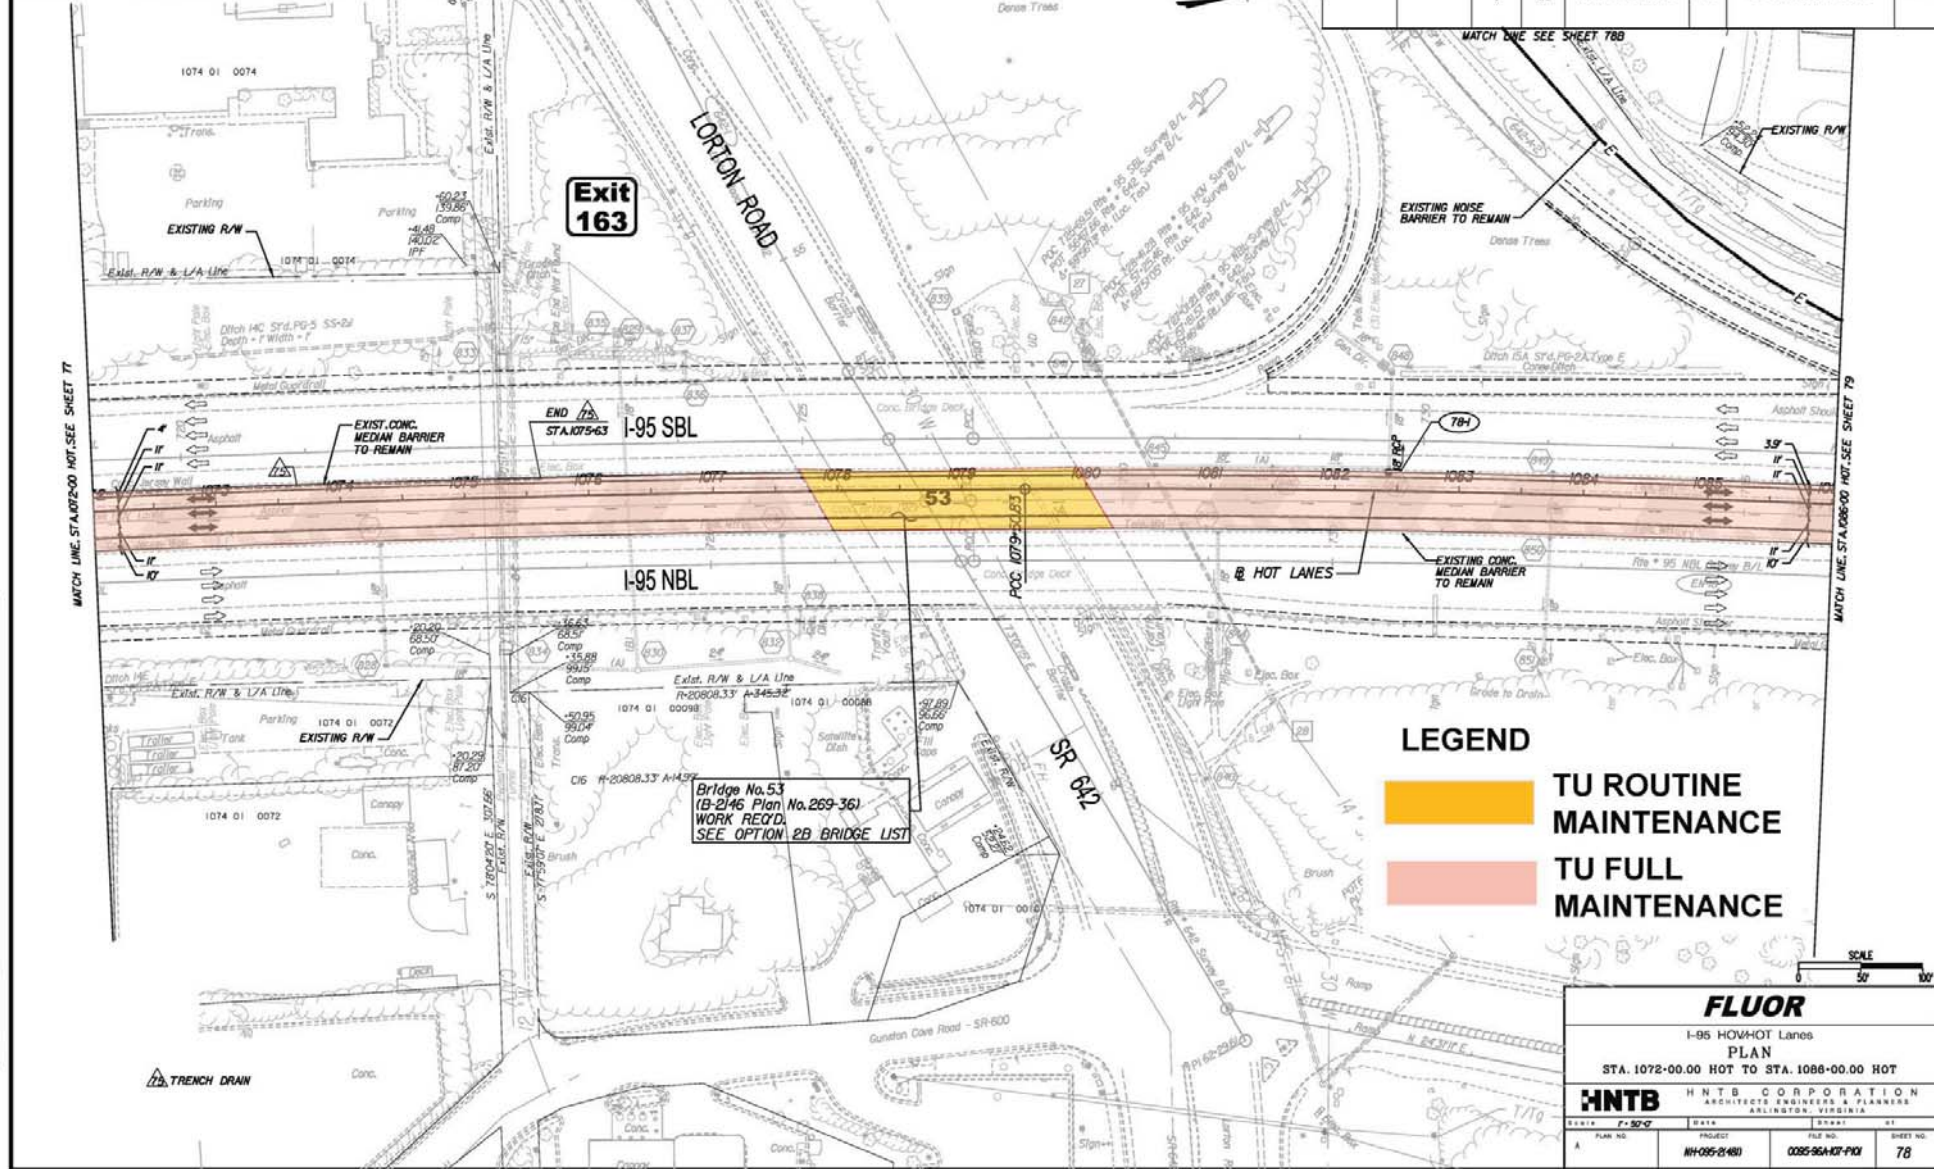

Rev.	Date	Description

Bridge No. 53
 (B-2146 Plan No. 269-36)
 WORK REQ'D.
 SEE OPTION 2B BRIDGE LIST

LEGEND

TU ROUTINE MAINTENANCE

TU FULL MAINTENANCE


FLUOR

I-95 HOV-HOT Lanes
 PLAN
 STA. 1072+00.00 HOT TO STA. 1086+00.00 HOT

HNTB HNTB CORPORATION
 ARCHITECTS, ENGINEERS & PLANNERS
 ARLINGTON, VIRGINIA

SCALE	1" = 50'-0"
PLAN NO.	NH-095-2(481)
PROJECT	0095-96A-107-PI01
FILE NO.	78

REVISION	DATE	FHWA REGION	STATE	FEDERAL AID PROJECT	ROUTE	STATE PROJECT	SHEET NO.
		3	VA	NH-095-2(481)	95	0095-96A-107-PI01	79

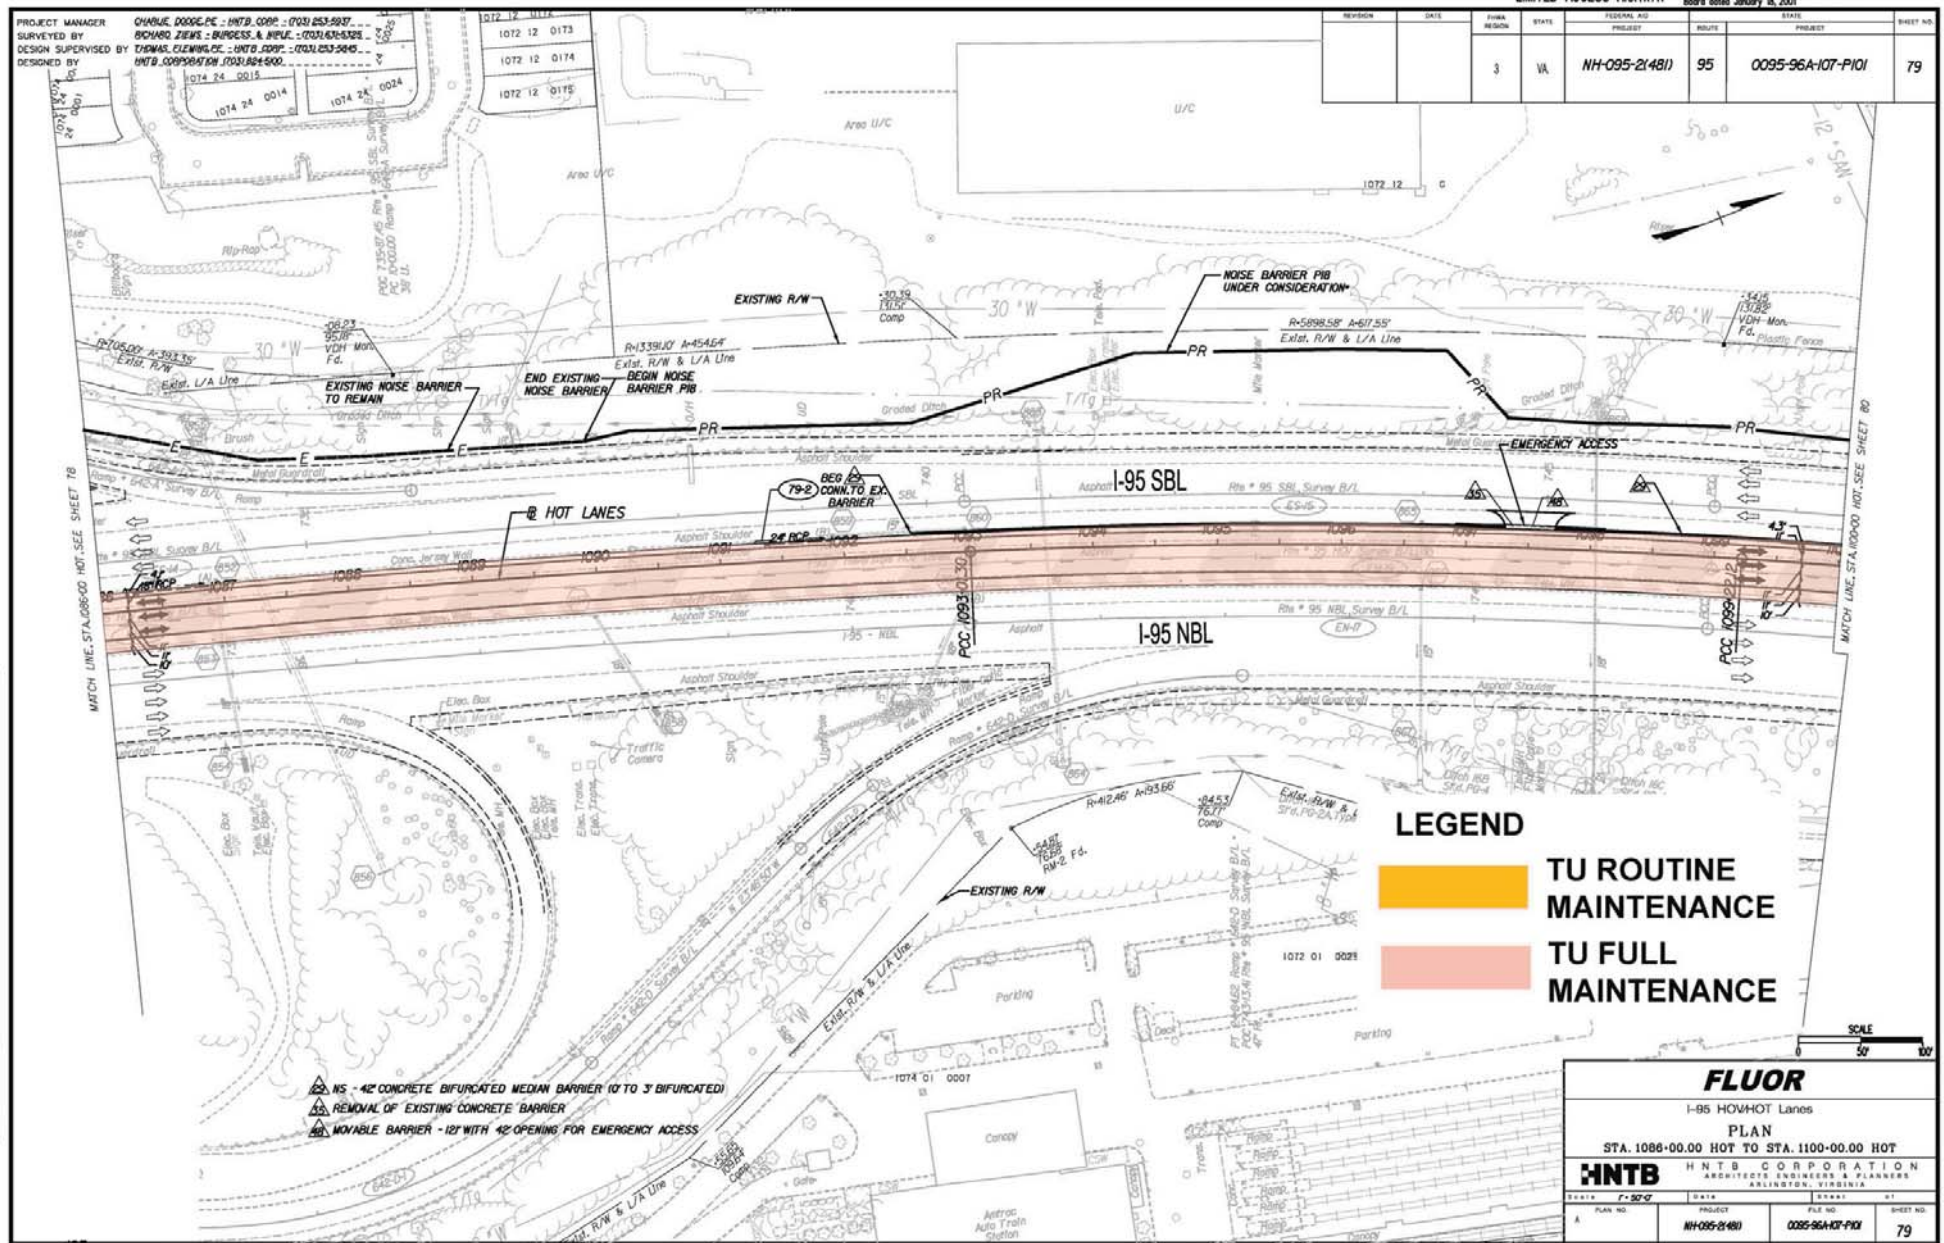

LEGEND

- TU ROUTINE MAINTENANCE
- TU FULL MAINTENANCE

Rev.	Date	Description

- 22 NS - 42" CONCRETE BIFURCATED MEDIAN BARRIER (10 TO 3' BIFURCATED)
- 23 REMOVAL OF EXISTING CONCRETE BARRIER
- 24 MOVABLE BARRIER - 12' WITH 42" OPENING FOR EMERGENCY ACCESS

FLUOR
 I-95 HOV/HOT Lanes
 PLAN
 STA. 1086+00.00 HOT TO STA. 1100+00.00 HOT

HNTB HNTB CORPORATION
 ARCHITECTS ENGINEERS & PLANNERS
 ARLINGTON, VIRGINIA

SCALE	1"=50'-0"
PLAN NO.	NH-095-2(481)
PROJECT	0095-96A-107-PI01
FILE NO.	
DRAWN BY	
CHECKED BY	
SHEET NO.	79